
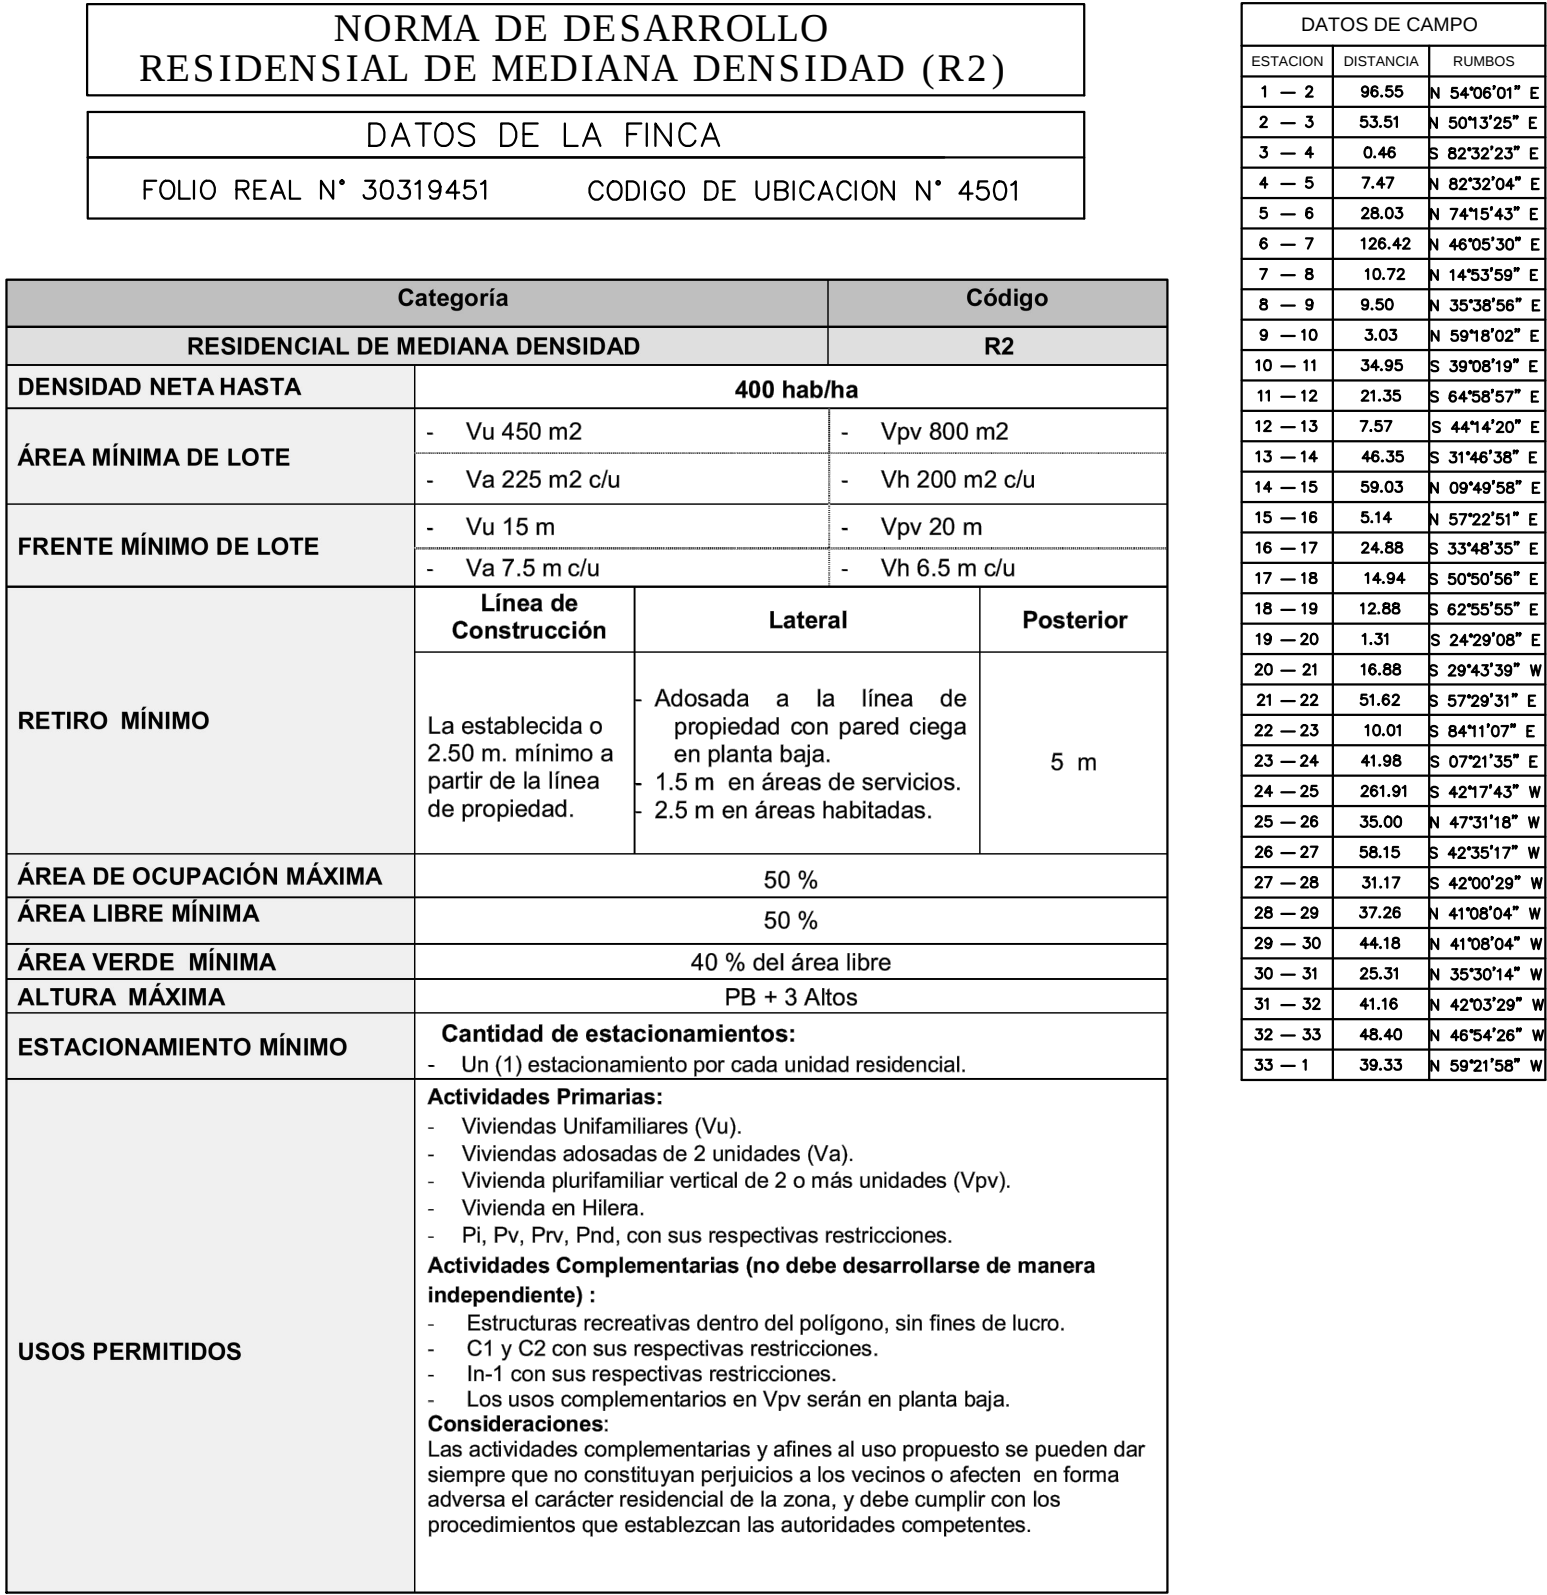
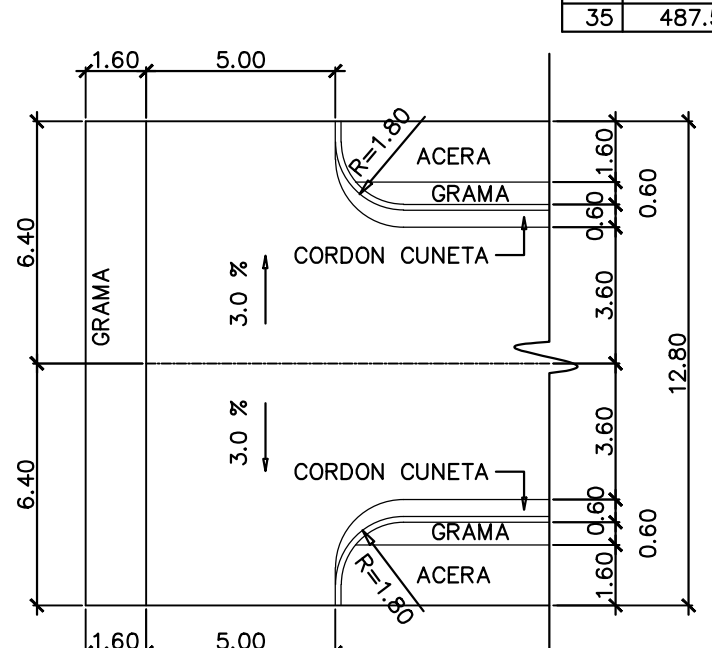


DESGLOSE DE AREAS		
DESCRIPCION	AREAS (M2)	%
AREAS DE LOTES	47,384.41	60.39
AREA DE CALLE	21,277.20	27.12
PARQUE VECINAL (USO PUBLICO)	8,387.99	10.69
ZONA VERDE (Z.V)	259.69	0.33
SERVIDUMBRE PLUVIAL	1,153.98	1.47
AREA TOTAL DEL PROYECTO	7 HAS + 8,463.27	100.00

ÁREAS DE LOTES		ÁREAS DE LOTES		ÁREAS DE LOTES	
#	ÁREA (M2)	#	ÁREA (M2)	#	ÁREA (M2)
1	475.21	36	487.50	71	450.00
2	450.00	37	487.50	72	450.00
3	450.00	38	487.33	73	450.00
4	580.50	39	476.08	74	450.00
5	508.44	40	476.26	75	450.00
6	450.00	41	450.00	76	450.00
7	450.00	42	450.00	77	450.00
8	475.00	43	450.00	78	450.00
9	701.85	44	450.00	79	475.25
10	550.00	45	475.00	80	475.25
11	500.29	46	587.53	81	450.00
12	475.00	47	450.00	82	450.00
13	550.00	48	475.25	83	450.00
14	593.91	49	450.00	84	450.00
15	538.63	50	450.00	85	450.00
16	538.63	51	450.00	86	450.00
17	489.95	52	450.00	87	450.00
18	500.55	53	450.00	88	450.00
19	525.00	54	450.00	89	450.00
20	527.56	55	450.00	90	450.00
21	476.79	56	450.00	91	450.00
22	426.78	57	450.00	92	450.00
23	521.33	58	450.00	93	450.00
24	647.73	59	450.00	94	450.00
25	610.00	60	450.00	95	450.00
26	450.00	61	450.00	96	450.00
27	450.00	62	450.00	97	450.00
28	450.00	63	450.00	98	450.00
29	450.00	64	450.00	99	450.00
30	475.25	65	450.00	100	475.25
31	476.08	66	450.00		
32	487.50	67	450.00		
33	487.50	68	450.00		
34	475.00	69	450.00		
35	487.50	70	450.00		

EL AREA DE USO PUBLICO ES EL 17.70 % DEL AREA UTIL
CANTIDAD DE LOTES = 100
CANTIDAD DE USO PUBLICO = 2

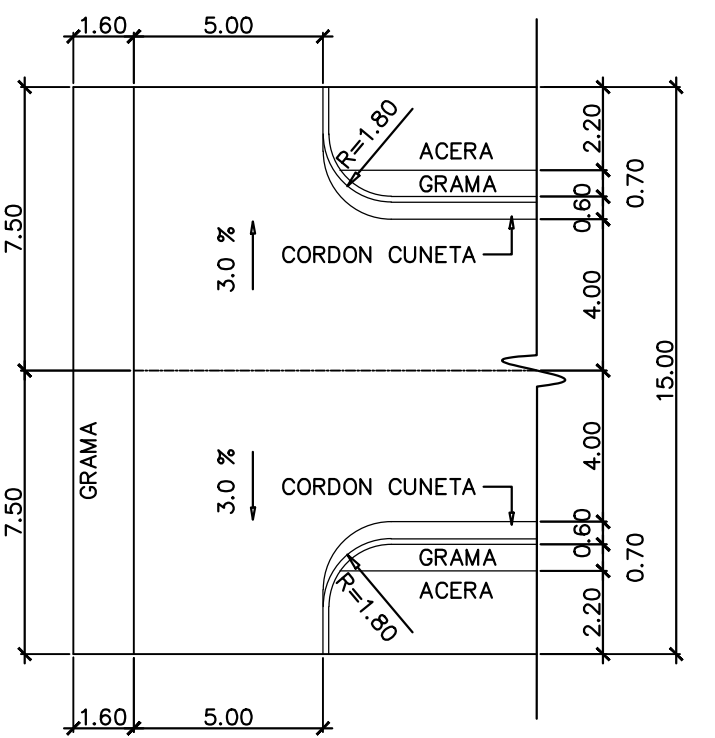

**DETALLES DE MARTILLO
PARA CALLES DE 15.00 mts**
ESCALA = 1 : 200

DETALLES DE MARTILLO
PARA CALLES DE 12.80 mts

ESCALA = 1 : 200

[illegible]