
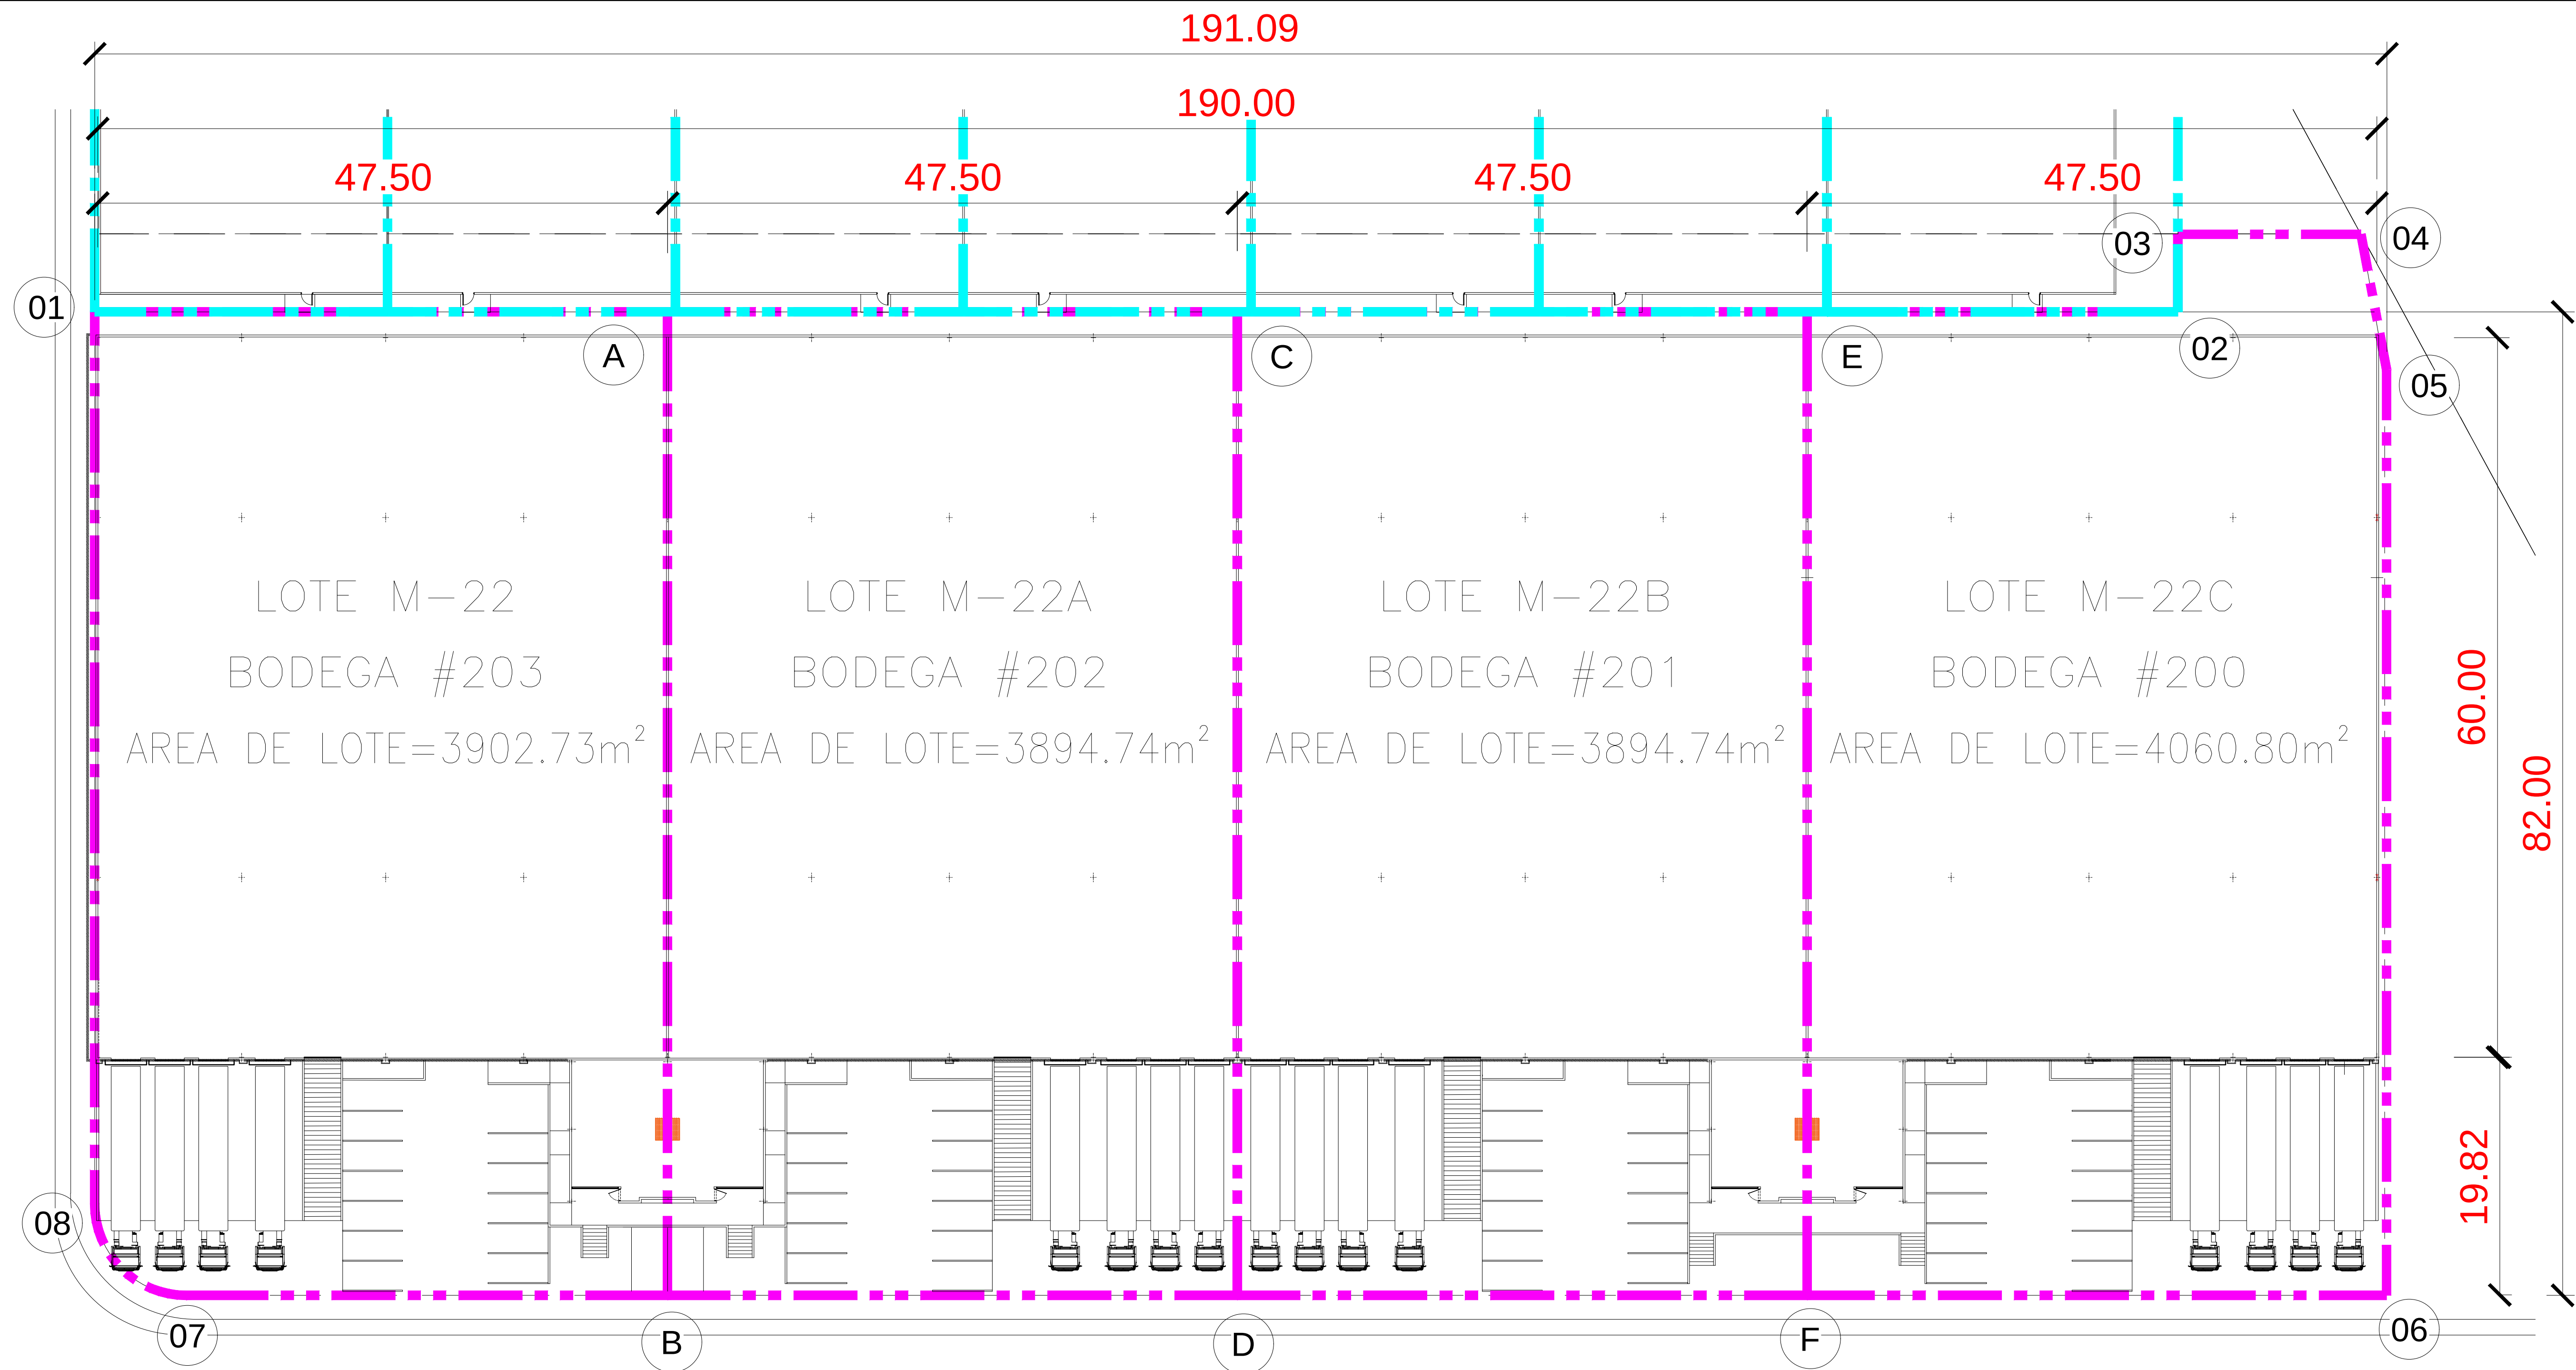


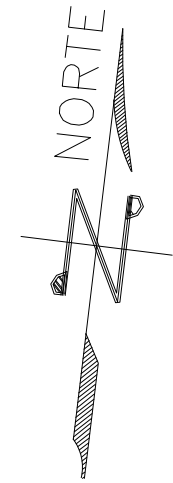

PLANTA GENERAL
ESC.: S/E

COORDENADAS DEL LOTE M-22		
ID	NORTE	ESTE
01	1005790.7843	684957.2539
A	1005796.5553	685004.6533
B	1005715.1620	685014.5633
07	1005710.3158	684974.7570
08	1005716.9599	684966.2416

COORDENADAS DEL LOTE M-22A		
ID	NORTE	ESTE
A	1005796.5553	685004.6533
B	1005715.1620	685014.5633
C	1005802.2965	685051.8050
D	1005720.9030	685061.7151

COORDENADAS DEL LOTE M-22B		
ID	NORTE	ESTE
C	1005802.2965	685051.8050
D	1005720.9030	685061.7151
E	1005808.0373	685098.9568
F	1005726.6444	685108.8668

COORDENADAS DEL LOTE M-22C		
ID	NORTE	ESTE
02	1005811.7720	685129.6310
03	1005818.1883	685128.8497
04	1005820.0334	685144.0039
05	1005809.0849	685147.4867
06	1005732.4817	685156.8134
E	1005808.0373	685098.9568
F	1005726.6444	685108.8668

COORDENADAS DEL PROYECTO		
ID	NORTE	ESTE
01	1005790.7843	684957.2539
02	1005811.7720	685129.6310
03	1005818.1883	685128.8497
04	1005820.0334	685144.0039
05	1005809.0849	685147.4867
06	1005732.4817	685156.8134
07	1005710.3158	684974.7570
08	1005716.9599	684966.2416

PLANTA GENERAL
BODEGAS DE M-22
AREA TOTAL = 15753.01 m²



DESARROLLADO POR:



PROYECTO:

**BODEGAS
MANZANA M-22**

UBICACION:

**FELIPILLO, 24 DE DICIEMBRE,
PANAMA**

FECHA:

MARZO, 2023

HOJA N°

1

TOTAL

1

DISEÑADO:

PRESENTADO POR: