


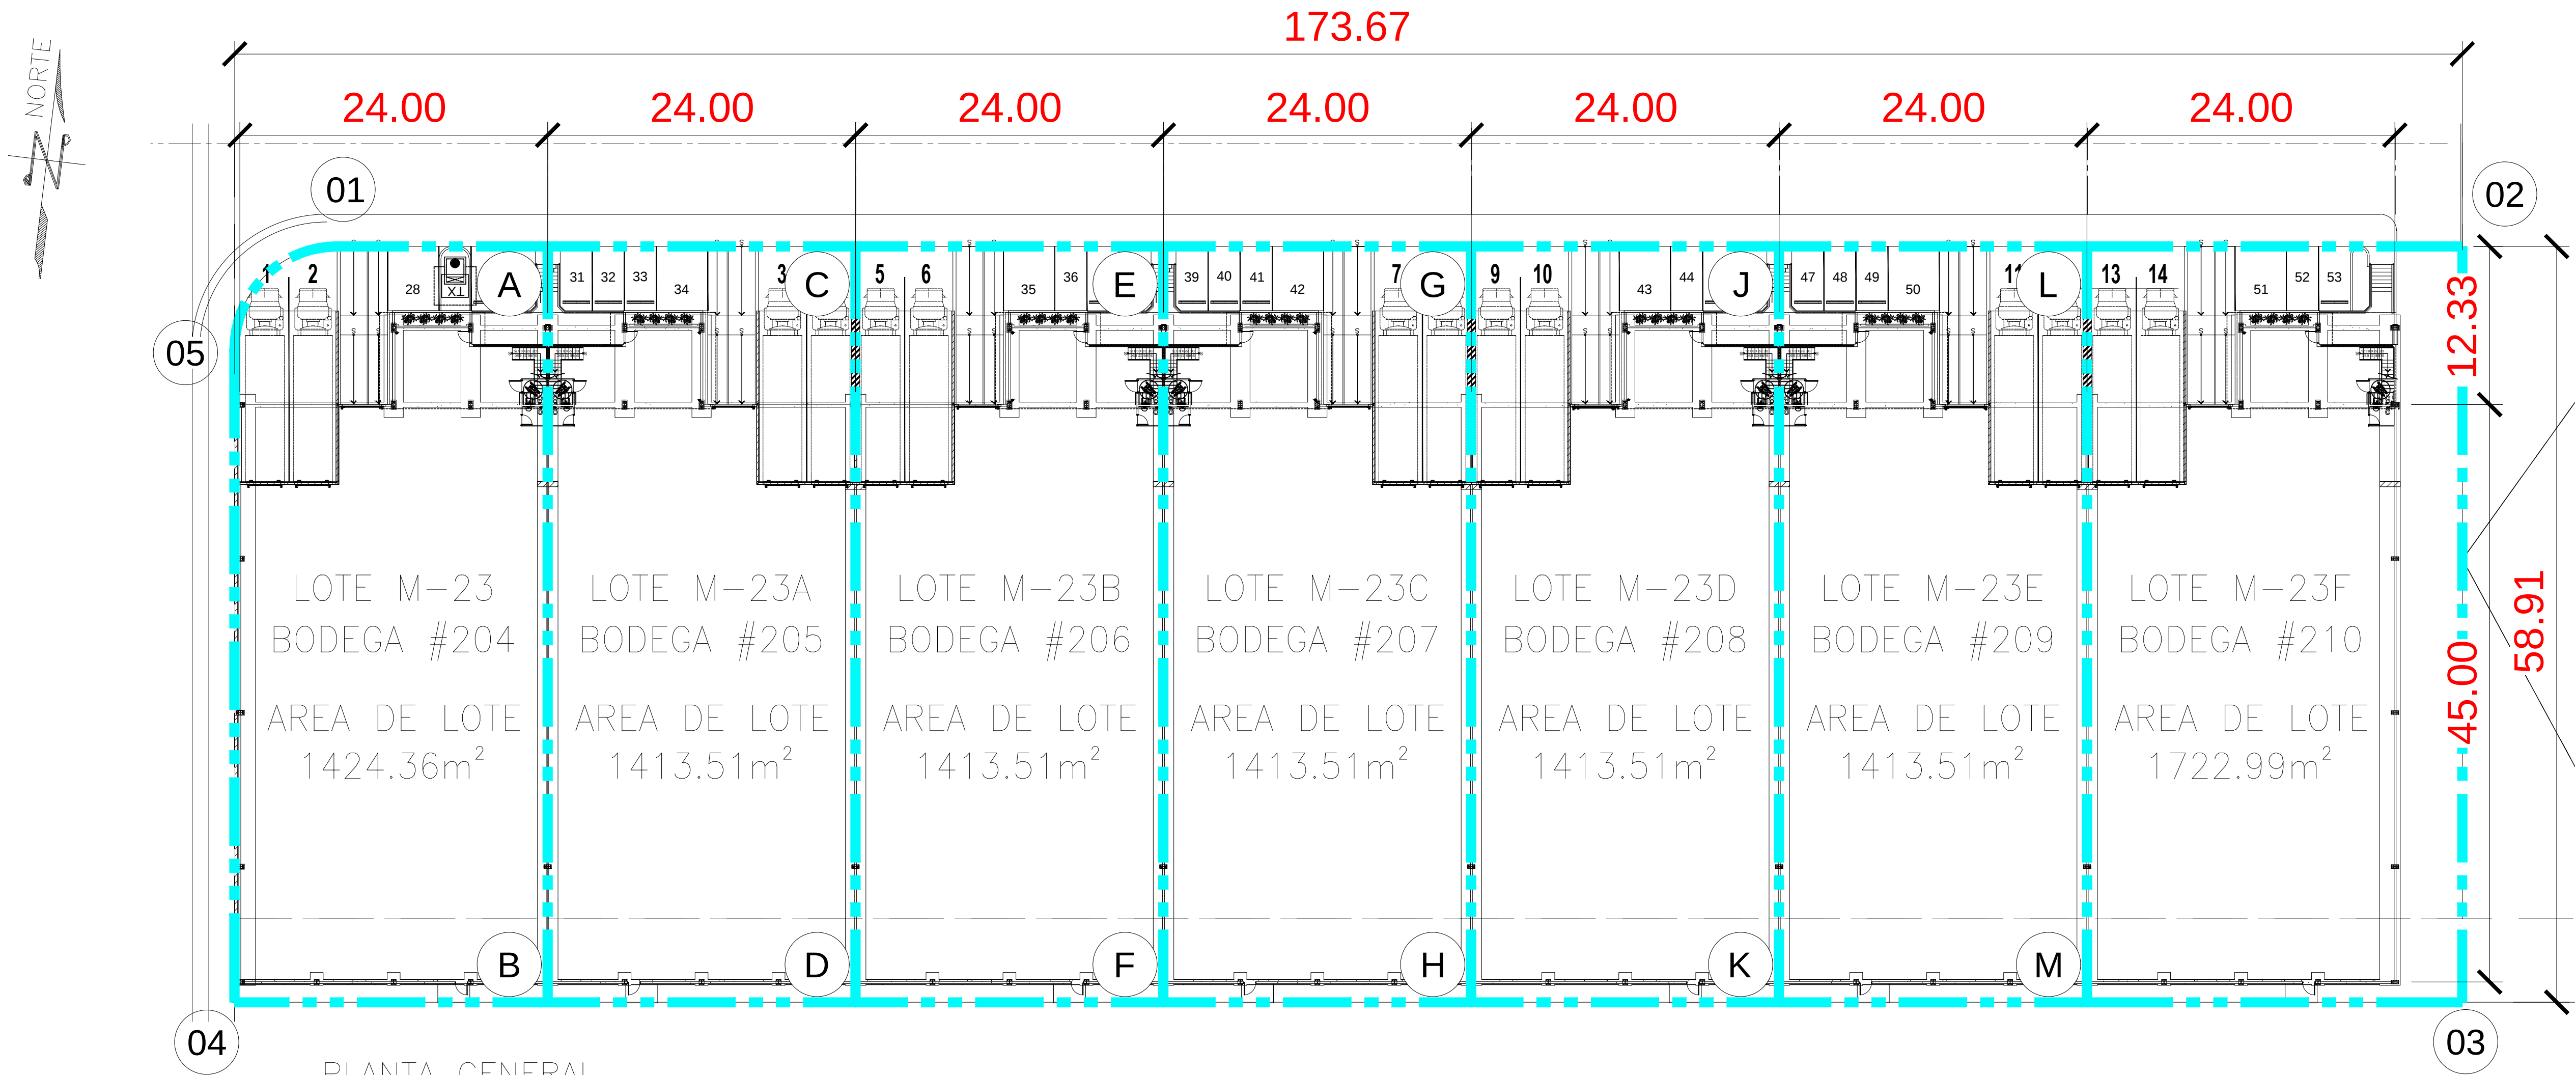

PLANTA GENERAL
ESC.: S/E

COORDENADAS DEL PROYECTO		
ID	NORTE	ESTE
01	1005850.2248	684958.0753
02	1005870.2401	685122.5276
03	1005811.7644	685129.6319
04	1005790.7844	684957.2533
05	1005841.3166	684951.1009

COORDENADAS DE LOTE M-23		
ID	NORTE	ESTE
01	1005850.2248	684958.0753
A	1005852.2092	684974.3724
B	1005793.7346	684981.4843
04	1005790.7844	684957.2533
05	1005841.3166	684951.1009

COORDENADAS DE LOTE M-23A		
ID	NORTE	ESTE
A	1005852.2092	684974.3724
B	1005793.7346	684981.4843
C	1005855.1092	684998.1903
D	1005796.6353	685005.3084

COORDENADAS DE LOTE M-23B		
ID	NORTE	ESTE
C	1005855.1092	684998.1903
D	1005796.6353	685005.3084
E	1005858.0091	685022.0083
F	1005799.5352	685029.1263

COORDENADAS DE LOTE M-23C		
ID	NORTE	ESTE
E	1005858.0091	685022.0083
F	1005799.5352	685029.1263
G	1005860.9091	685045.8262
H	1005802.4352	685052.9442

COORDENADAS DE LOTE M-23D		
ID	NORTE	ESTE
G	1005860.9091	685045.8262
H	1005802.4352	685052.9442
J	1005863.8090	685069.6441
K	1005805.3351	685076.7621

COORDENADAS DE LOTE M-23E		
ID	NORTE	ESTE
J	1005863.8090	685069.6441
K	1005805.3351	685076.7621
L	1005866.7118	685093.4851
M	1005808.2351	685100.5801

COORDENADAS DE LOTE M-23F		
ID	NORTE	ESTE
02	1005870.2401	685122.5276
03	1005811.7644	685129.6319
L	1005866.7118	685093.4851
M	1005808.2351	685100.5801

PLANTA GENERAL
BODEGAS M-24
AREA TOTAL = 10214.9m²



DESARROLLADO POR:



PROYECTO:

BODEGAS
LOTE M-23 Y M-24

UBICACION:

FELIPILLO, 24 DE DICIEMBRE,
PANAMA

FECHA:

MARZO, 2023

HOJA N°

1

TOTAL

1

DISEÑADO:

PRESENTADO POR: