


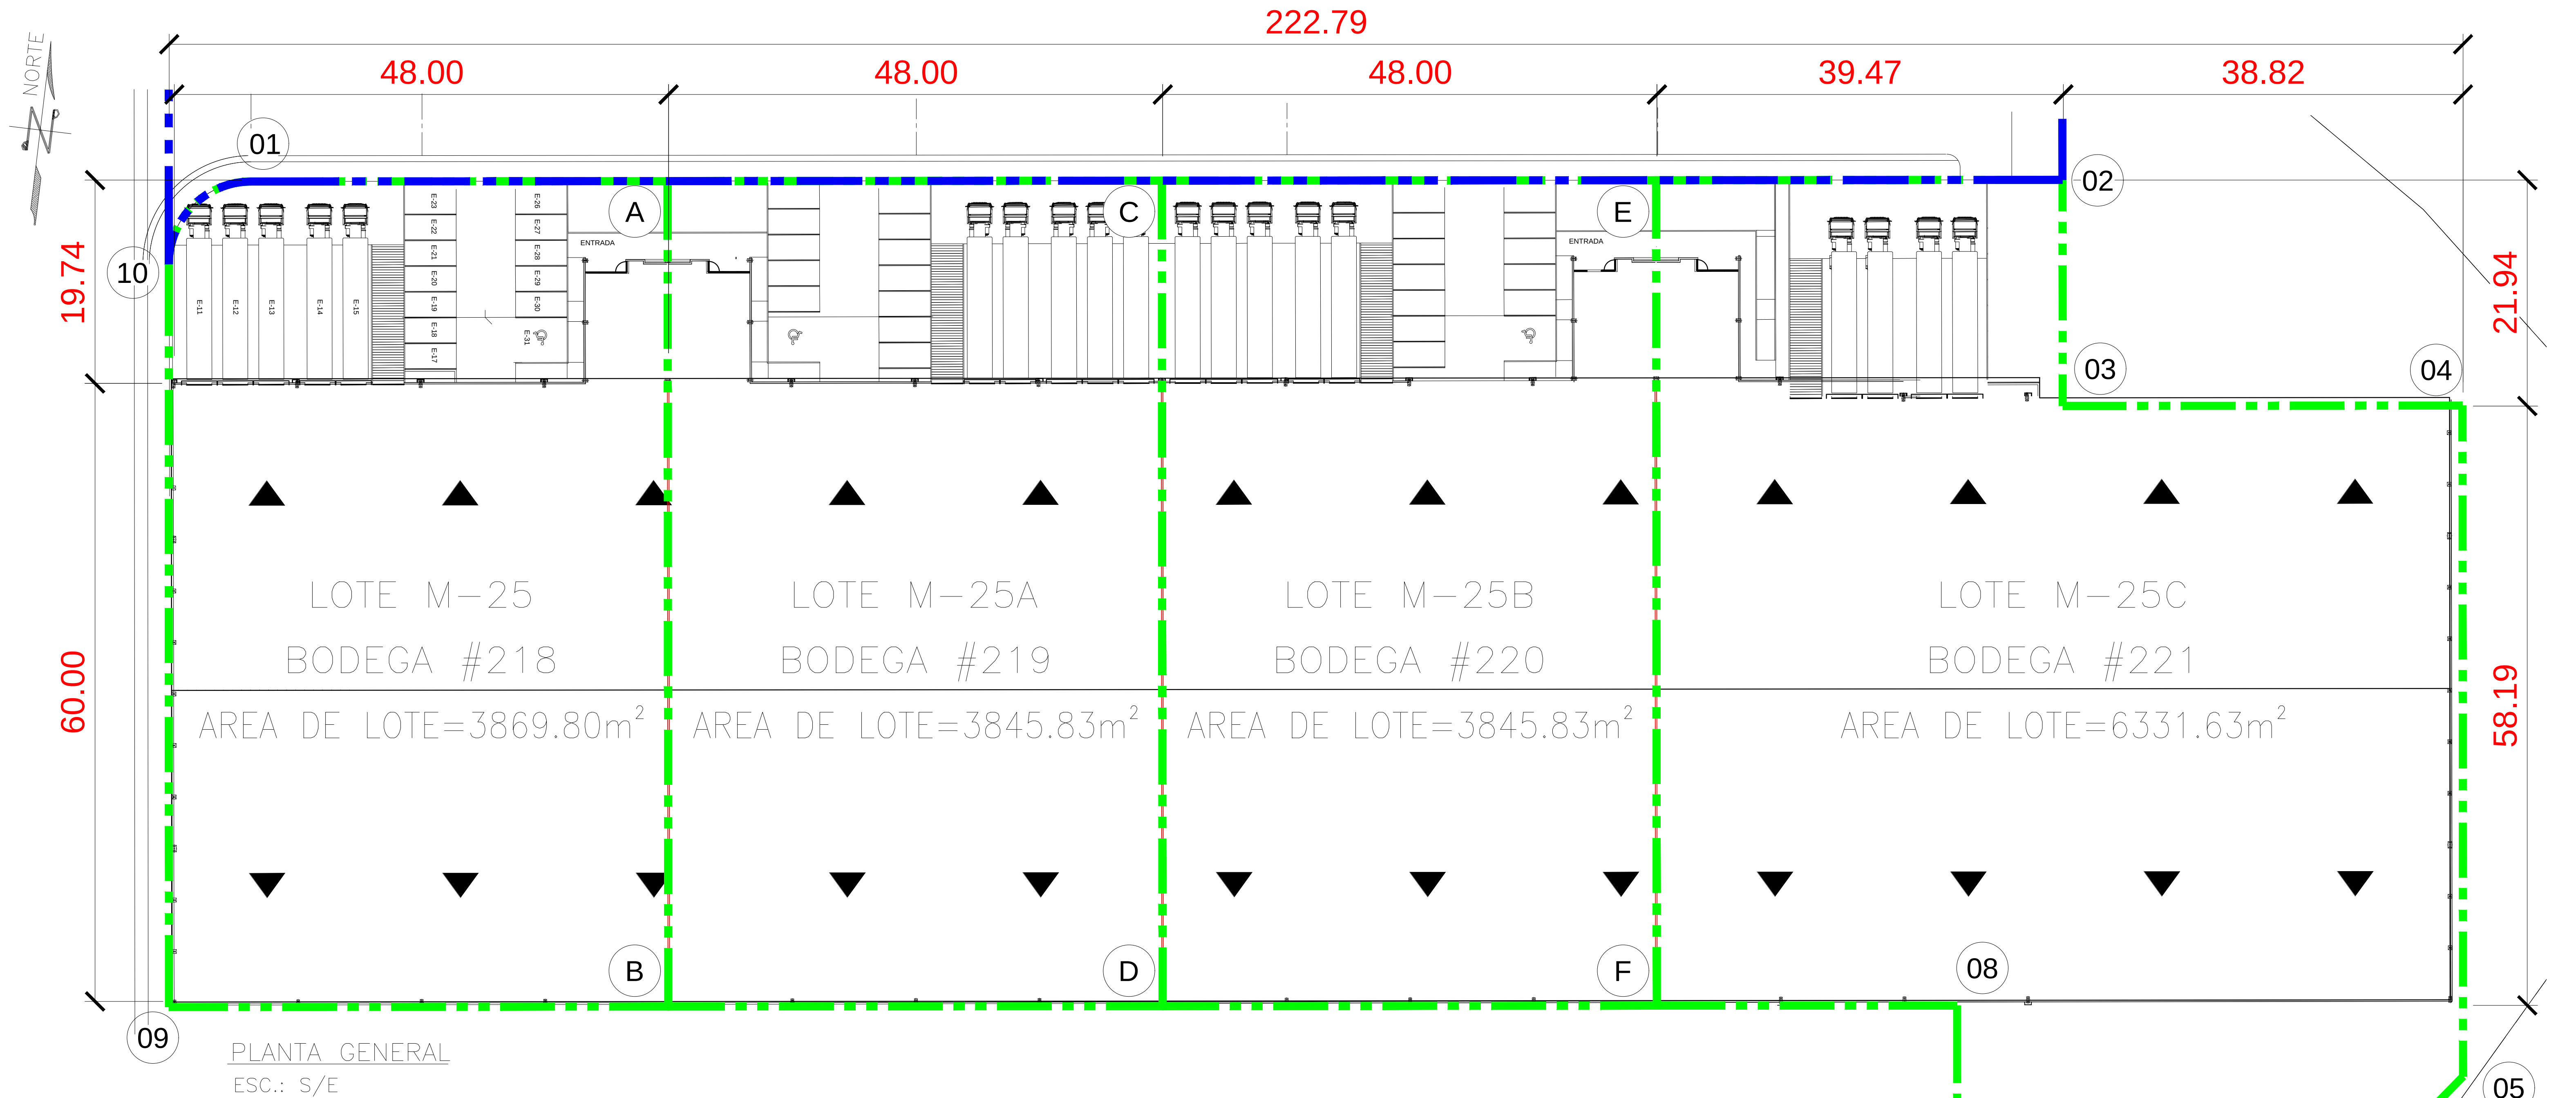

PLANTA GENERAL
ESC.: S/E

COORDENADAS DEL PROYECTO		
ID	NORTE	ESTE
01	1005982.2923	684942.0558
02	1006003.5532	685116.6763
03	1005981.7726	685119.3282
04	1005986.4655	685157.8680
05	1005921.8174	685165.7392
06	1005906.9631	685154.3513
07	1005902.6087	685118.5866
08	1005922.7536	685116.1339
09	1005901.7841	684943.7391
10	1005973.3840	684935.0814

COORDENADAS DE LOTE M-25		
ID	NORTE	ESTE
01	1005982.2923	684942.0558
A	1005987.1804	684982.2032
B	1005907.6463	684991.8869
09	1005901.7841	684943.7391
10	1005973.3840	684935.0814

COORDENADAS DE LOTE M-25A		
ID	NORTE	ESTE
A	1005987.1804	684982.2032
B	1005907.6463	684991.8869
C	1005992.9818	685029.8514
D	1005913.4477	685039.5350
COORDENADAS DE LOTE M-25B		
ID	NORTE	ESTE
C	1005992.9818	685029.8514
D	1005913.4477	685039.5350
E	1005998.7832	685077.4995
F	1005919.2491	685087.1832

COORDENADAS DE LOTE M-25C		
ID	NORTE	ESTE
02	1006003.5532	685116.6763
03	1005981.7726	685119.3282
04	1005986.4655	685157.8680
05	1005921.8174	685165.7392
06	1005906.9631	685154.3513
07	1005902.6087	685118.5866
08	1005922.7536	685116.1339
E	1005998.7832	685077.4995
F	1005919.2491	685087.1832

PLANTA GENERAL
BODEGAS M-25
AREA TOTAL = 17893.09m²



DESARROLLADO POR:



PROYECTO:

**BODEGAS
LOTE M-25**

UBICACION:

**FELIPILLO, 24 DE DICIEMBRE,
PANAMA**

FECHA:

MARZO, 2023

HOJA N°

1

TOTAL

1

DISEÑADO:

PRESENTADO POR: