
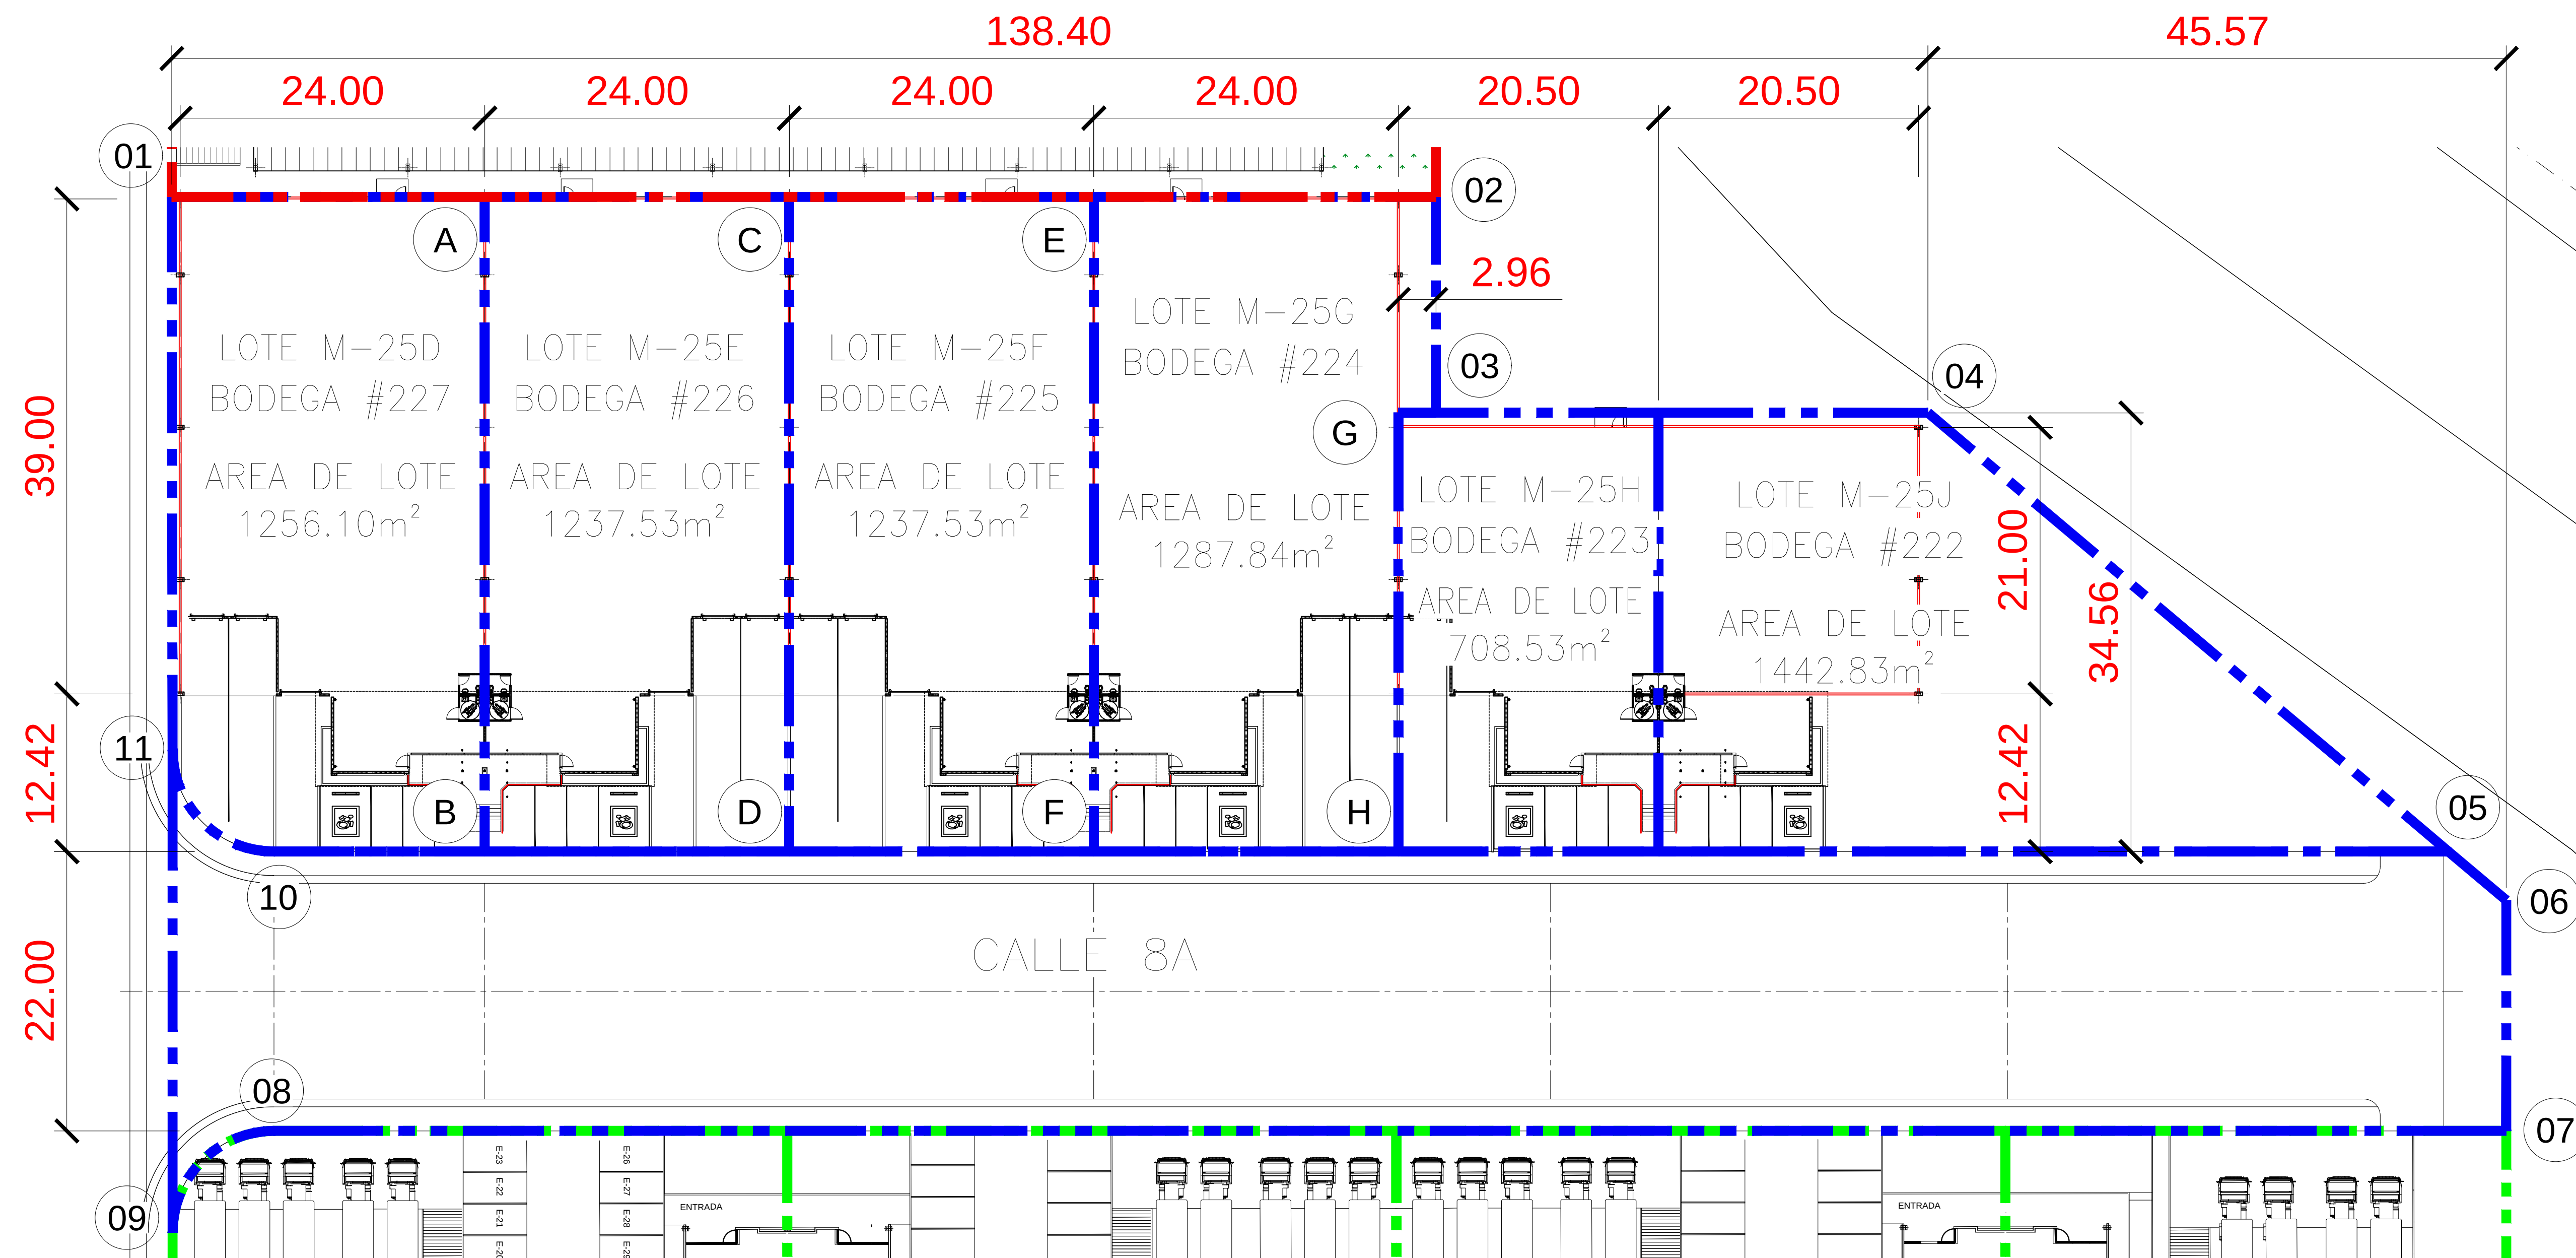


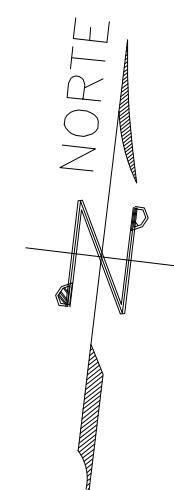

PLANTA GENERAL
ESC.: S/E

COORDENADAS DE LOTE M-25D		
ID	NORTE	ESTE
01	1006054.3423	684925.1628
A	1006057.3229	684949.6430
B	1006006.1373	684955.8752
10	1006004.1305	684939.3969
11	1006011.1050	684930.4887

COORDENADAS DE LOTE M-25E		
ID	NORTE	ESTE
A	1006057.3229	684949.6430
B	1006006.1373	684955.8752
C	1006060.2237	684973.4670
D	1006009.0380	684979.6992
COORDENADAS DE LOTE M-25F		
ID	NORTE	ESTE
C	1006060.2237	684973.4670
D	1006009.0380	684979.6992
E	1006063.1244	684997.2911
F	1006011.9388	685003.5233

COORDENADAS DE LOTE M-25G		
ID	NORTE	ESTE
02	1006066.3825	685024.0533
03	1006049.5085	685026.1078
E	1006063.1244	684997.2911
F	1006011.9388	685003.5233
G	1006049.1508	685023.1697
H	1006014.8395	685027.3473

COORDENADAS DE LOTE M-25H		
ID	NORTE	ESTE
03	1006049.5085	685026.1078
04	1006054.1895	685064.6013
05	1006024.8421	685109.5013
G	1006049.1508	685023.1697
H	1006014.8395	685027.3473

COORDENADAS DE LOTE M-25J		
ID	NORTE	ESTE
05	1006024.8421	685109.5013
06	1006021.5875	685114.4806
07	1006003.5523	685116.6688
M	1005973.3840	684935.0814
10	1006004.1305	684939.3969
11	1006011.1050	684930.4887

COORDENADAS DEL PROYECTO		
ID	NORTE	ESTE
01	1006054.3423	684925.1628
02	1006066.3825	685024.0533
03	1006049.5085	685026.1078
04	1006054.1895	685064.6013
05	1006024.8421	685109.5013
06	1006021.5875	685114.4806
07	1006003.5523	685116.6688
08	1005982.2850	684941.9963
09	1005973.3840	684935.0814
10	1006004.1305	684939.3969
11	1006011.1050	684930.4887

PLANTA GENERAL – BODEGAS M-25
AREA TOTAL = 7170.36m²
CALLE 8A
AREA TOTAL = 4064.63m²



DESARROLLADO POR:



PROYECTO:	BODEGAS LOTE M-25	
UBICACION:	FELIPILLO, 24 DE DICIEMBRE, PANAMA	

FECHA:	MARZO, 2023	
HOJA N°	1	TOTAL 1

DISEÑADO:	
PRESENTADO POR:	