



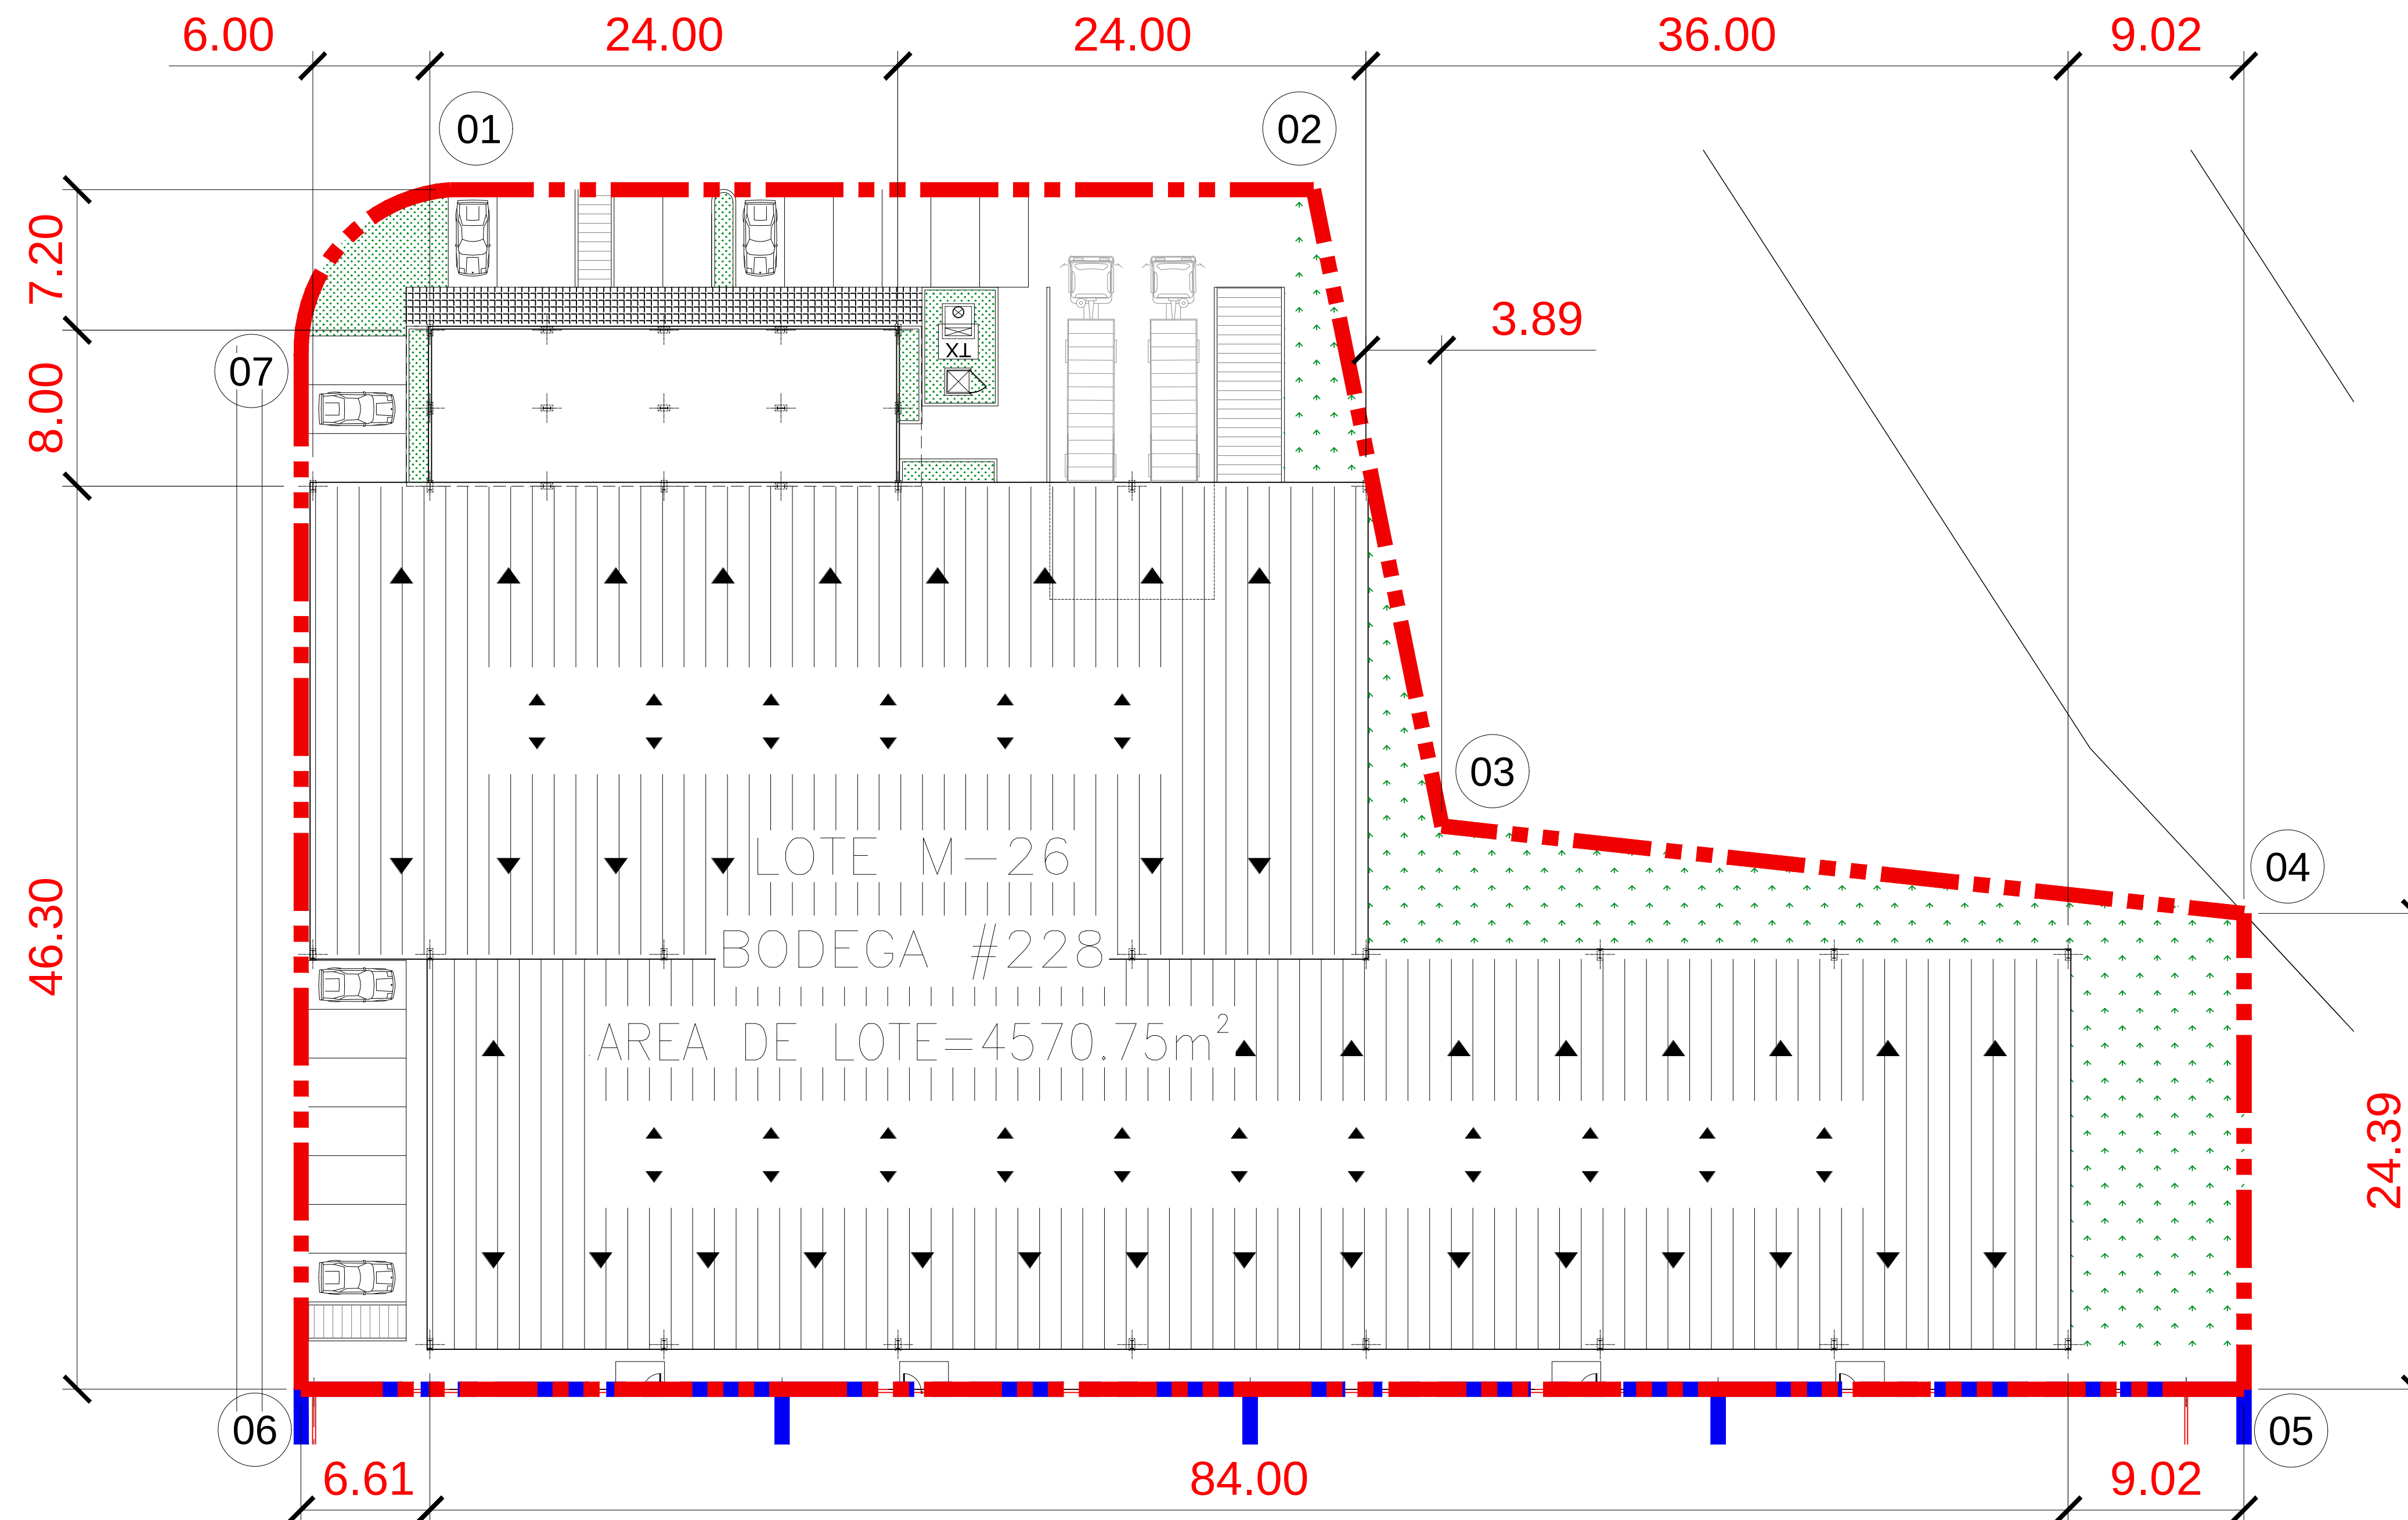

PLANTA GENERAL
ESC.: S/E

COORDENADAS DE LOTE M-25D		
ID	NORTE	ESTE
01	1006116.3177	684925.3251
02	1006121.6666	684969.2575
03	1006090.0753	684979.7391
04	1006090.5962	685021.1052
05	1006066.3827	685024.0533
06	1006054.3425	684925.1644
07	1006107.0052	684918.7526

PLANTA GENERAL
BODEGA 228
AREA TOTAL = 4570.75m²

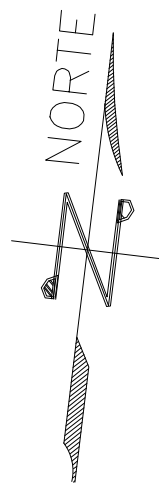

DESARROLLADO POR:



PROYECTO:

**BODEGAS
LOTE M-26**

UBICACION:

**FELIPILLO, 24 DE DICIEMBRE,
PANAMA**

FECHA:

MARZO, 2023

HOJA N°

1

TOTAL

1

DISEÑADO:

PRESENTADO POR: