



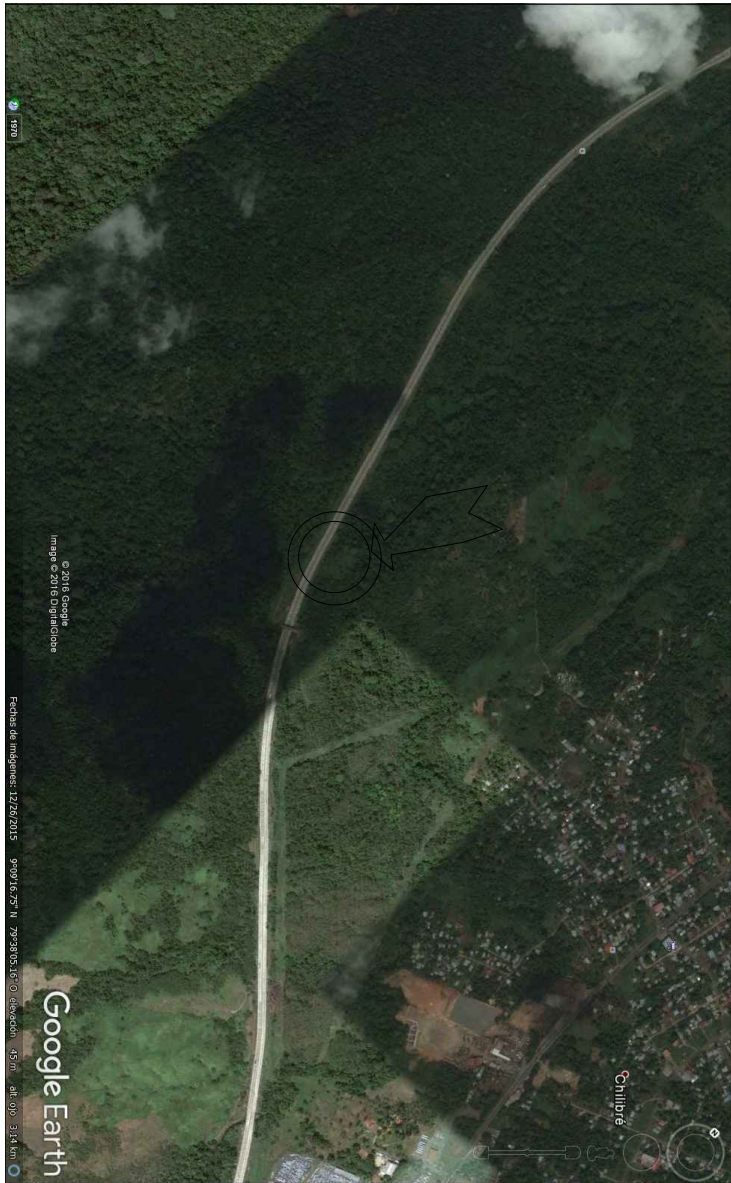


UBICACION REGIONAL

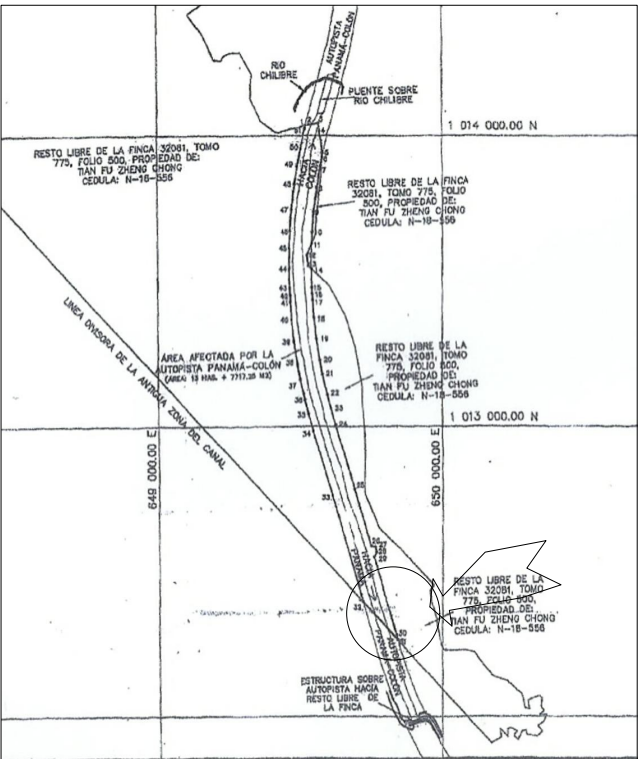

UBICACION REGIONAL

DETALLE AREA

|                |                  |
|----------------|------------------|
| CANOPY AREA    | 470.00 MTS2.     |
| PAVIMENTO AREA | : 10123.00 MTS2. |
| TIENDA AREA    | 570.00 MTS2.     |

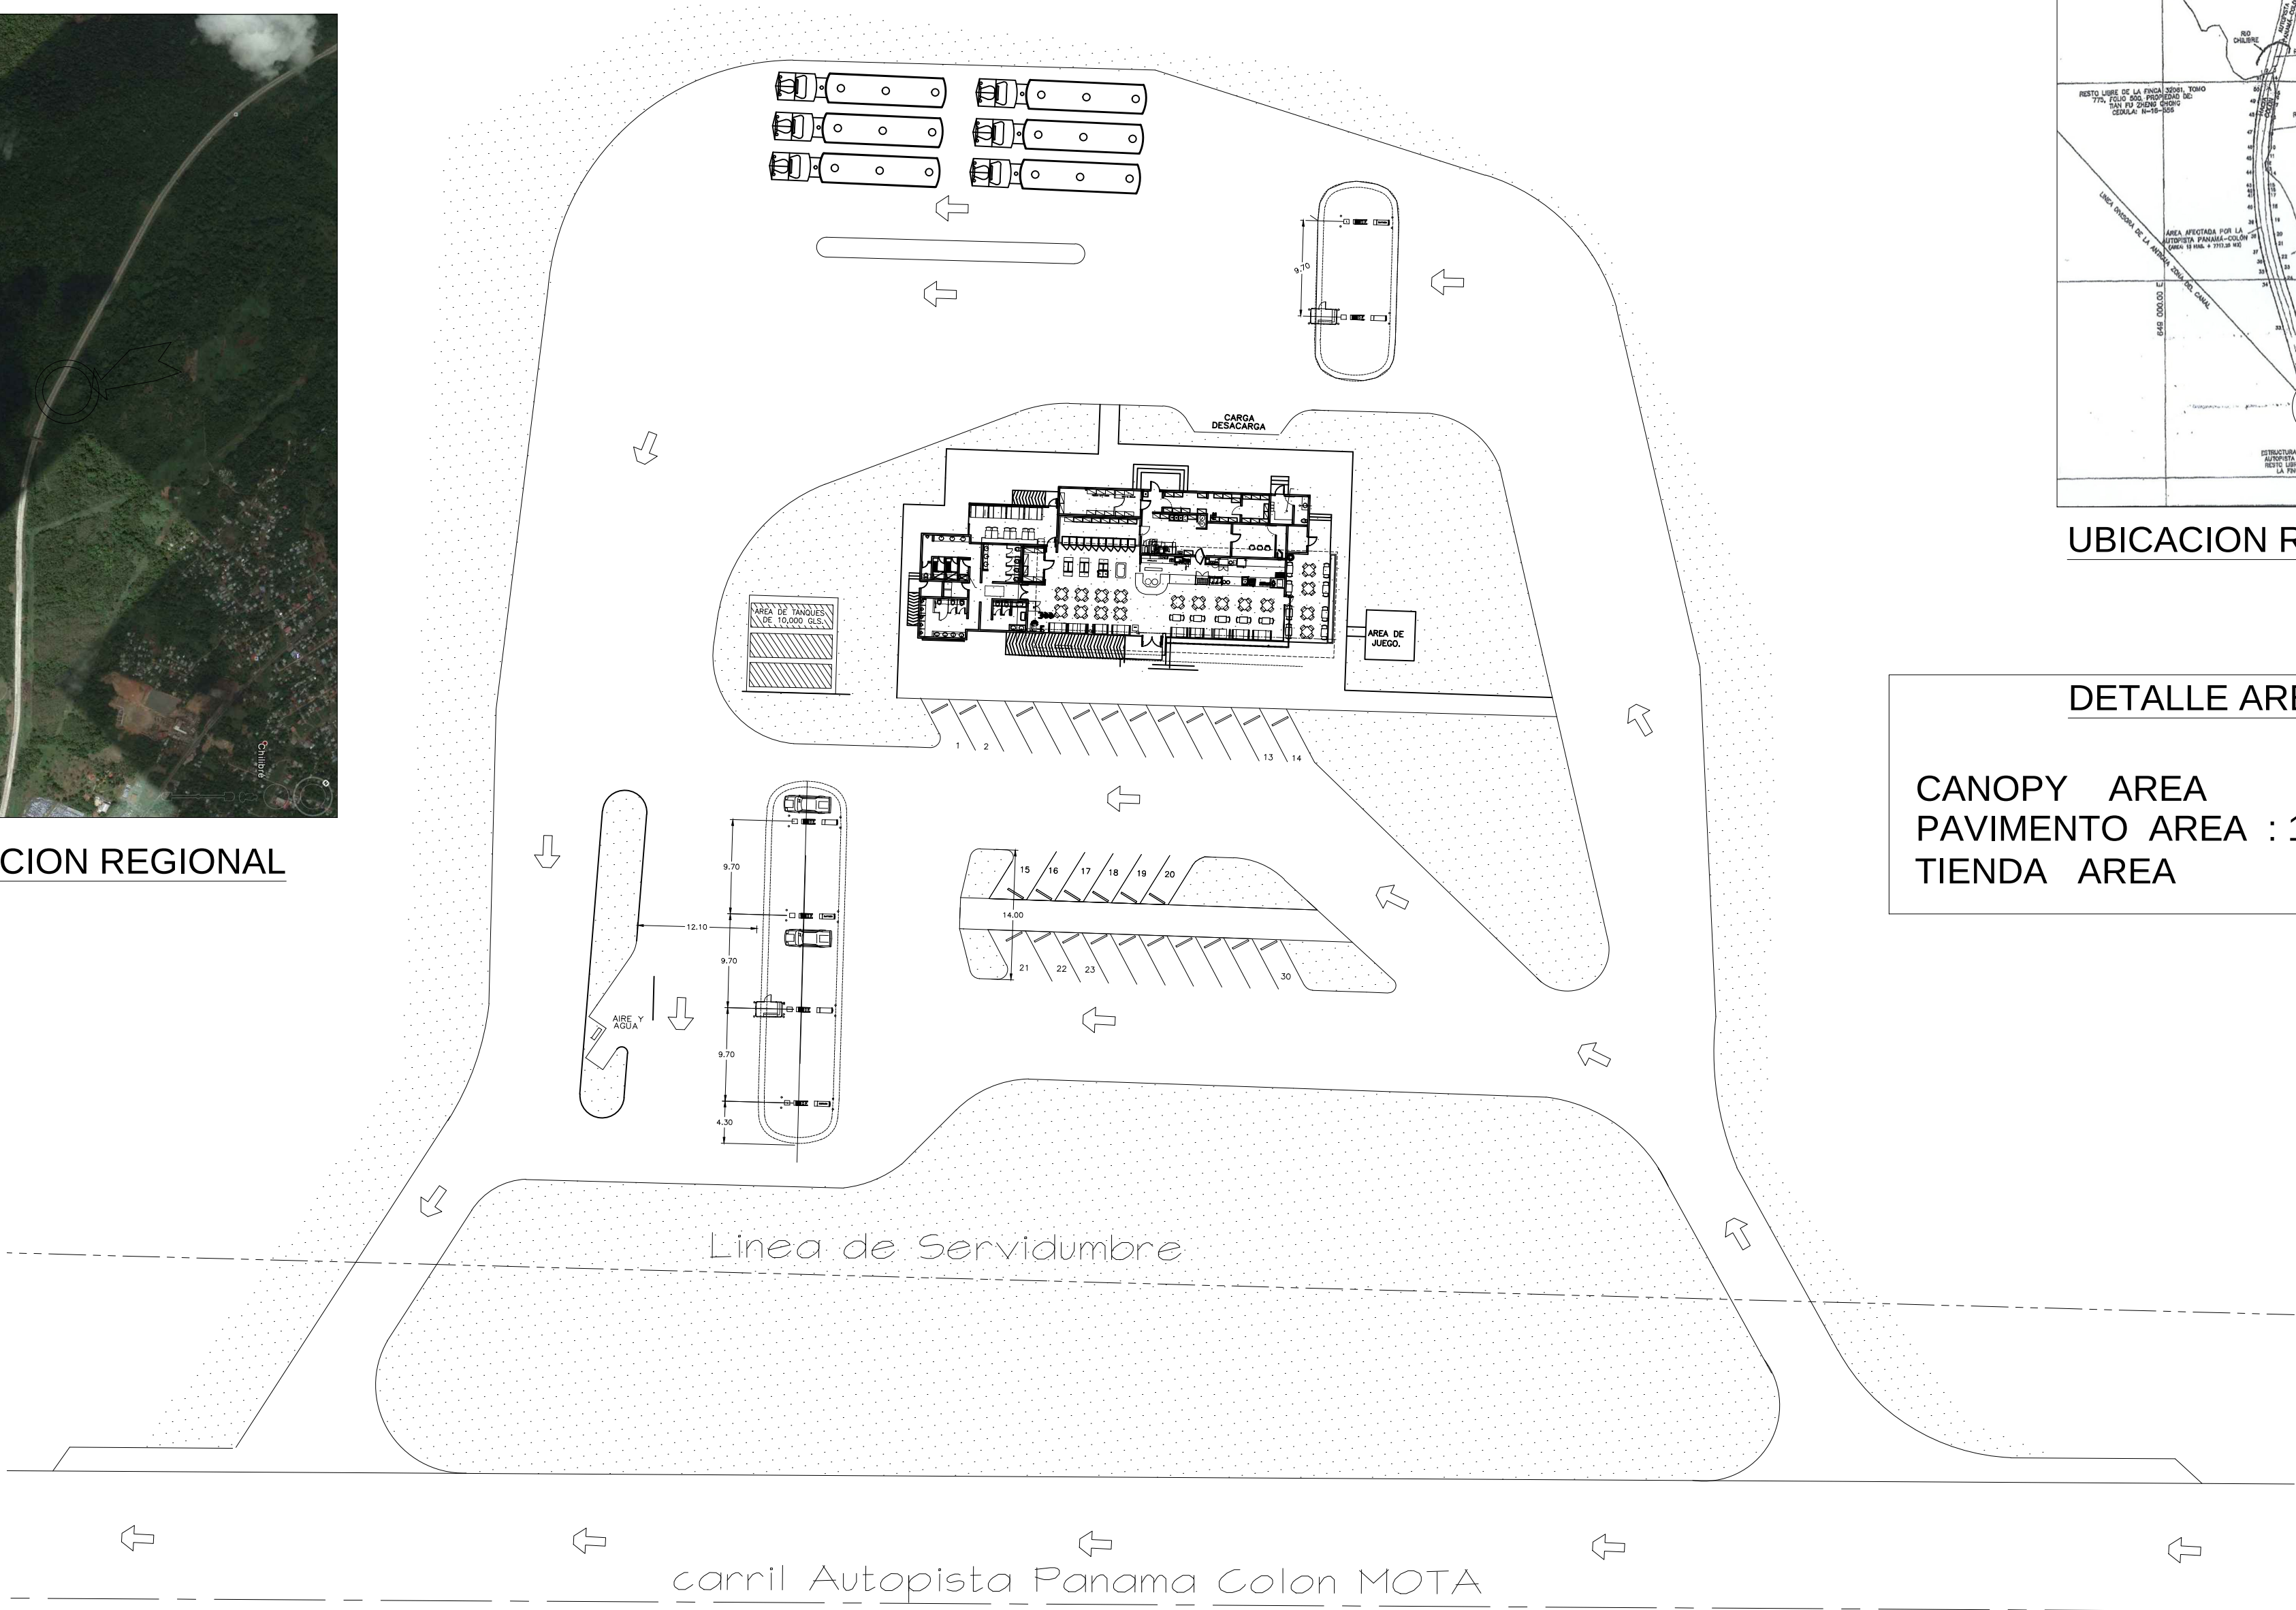

Localizacion General.

Escala: 1/750 mts.

TERPEL

L A Y O U T C H I L I B R E K M 1 8 .