

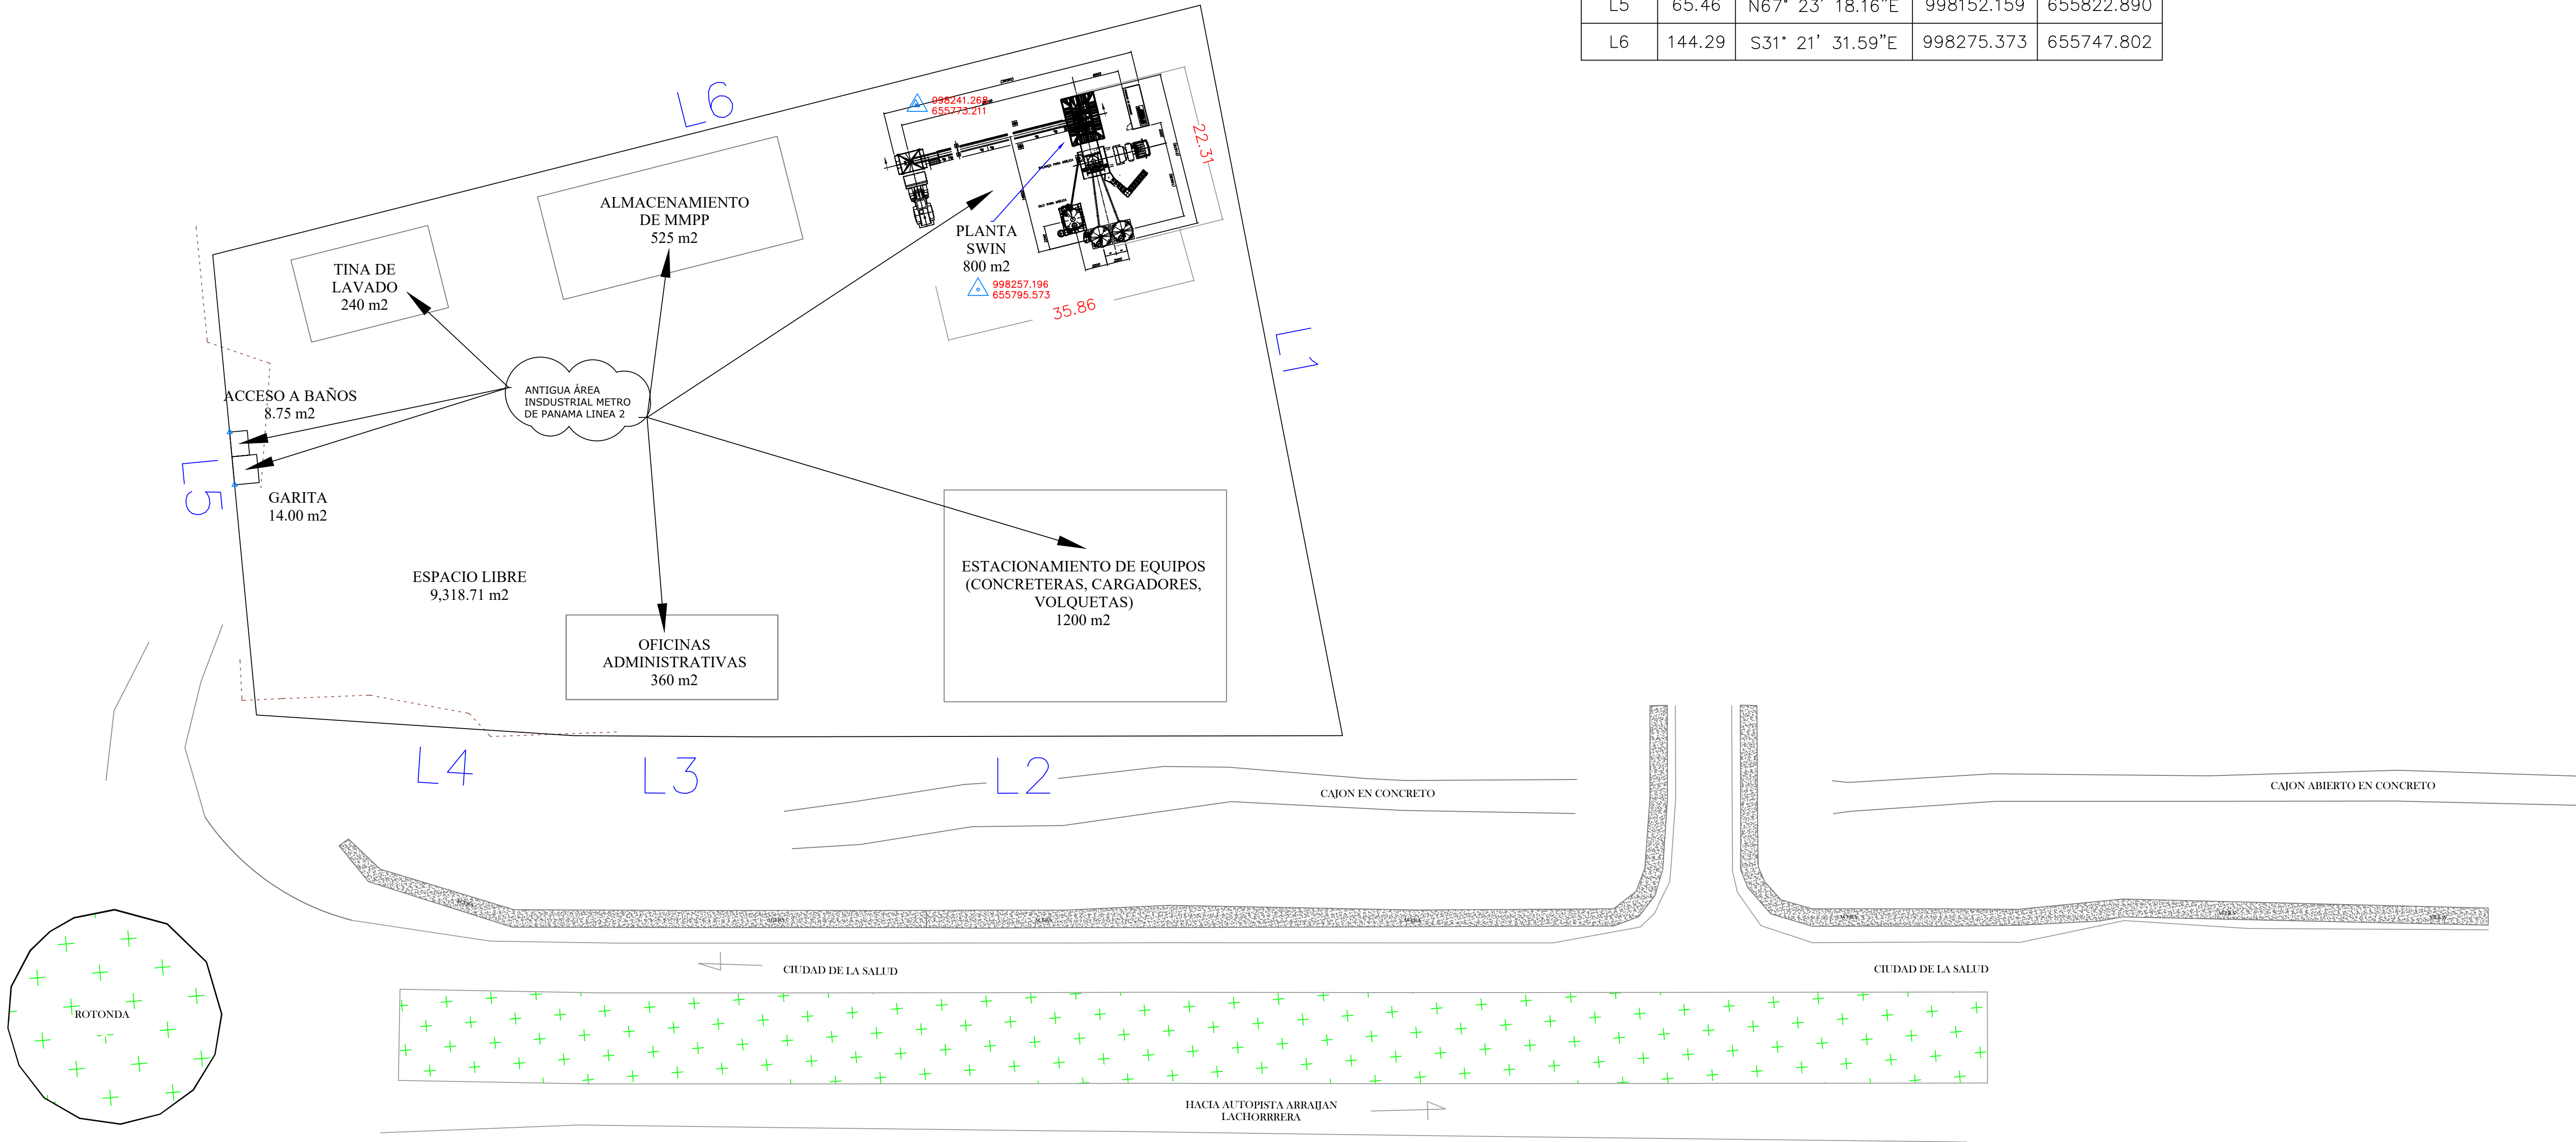


tabla de Coordenadas				
Line #	Length	Direction	Norte	Este
L1	105.41	S61° 47' 57.09"W	998325.187	655840.701
L2	83.00	N17° 17' 03.37"W	998245.935	655865.361
L3	26.02	N16° 49' 29.08"W	998221.027	655872.893
L4	44.93	N13° 25' 26.20"W	998177.329	655883.323
L5	65.46	N67° 23' 18.16"E	998152.159	655822.890
L6	144.29	S31° 21' 31.59"E	998275.373	655747.802



INFORMACION:

DISTRIBUCIÓN PLANTA DE CONCRETO

OBSERVACIONES:

DETALLE:

DETALLE UBICACIÓN DE PLANTA

REVISIONES			
Nº	REVISADO	FECHA.	OBSERVACIONES

PROVINCIA DE: PANAMÁ DISTRITO DE: PANAMÁ
CORREGIMIENTO: ANCON LUGAR: VIA CENTENARIO



LEVANTADO:		REVISADO:	
PROFESIONAL RESPONSABLE:			
FECHA: JUNIO DE 2023		DIBUJADO:	
HOJA:	DE:	ESCALA:	