


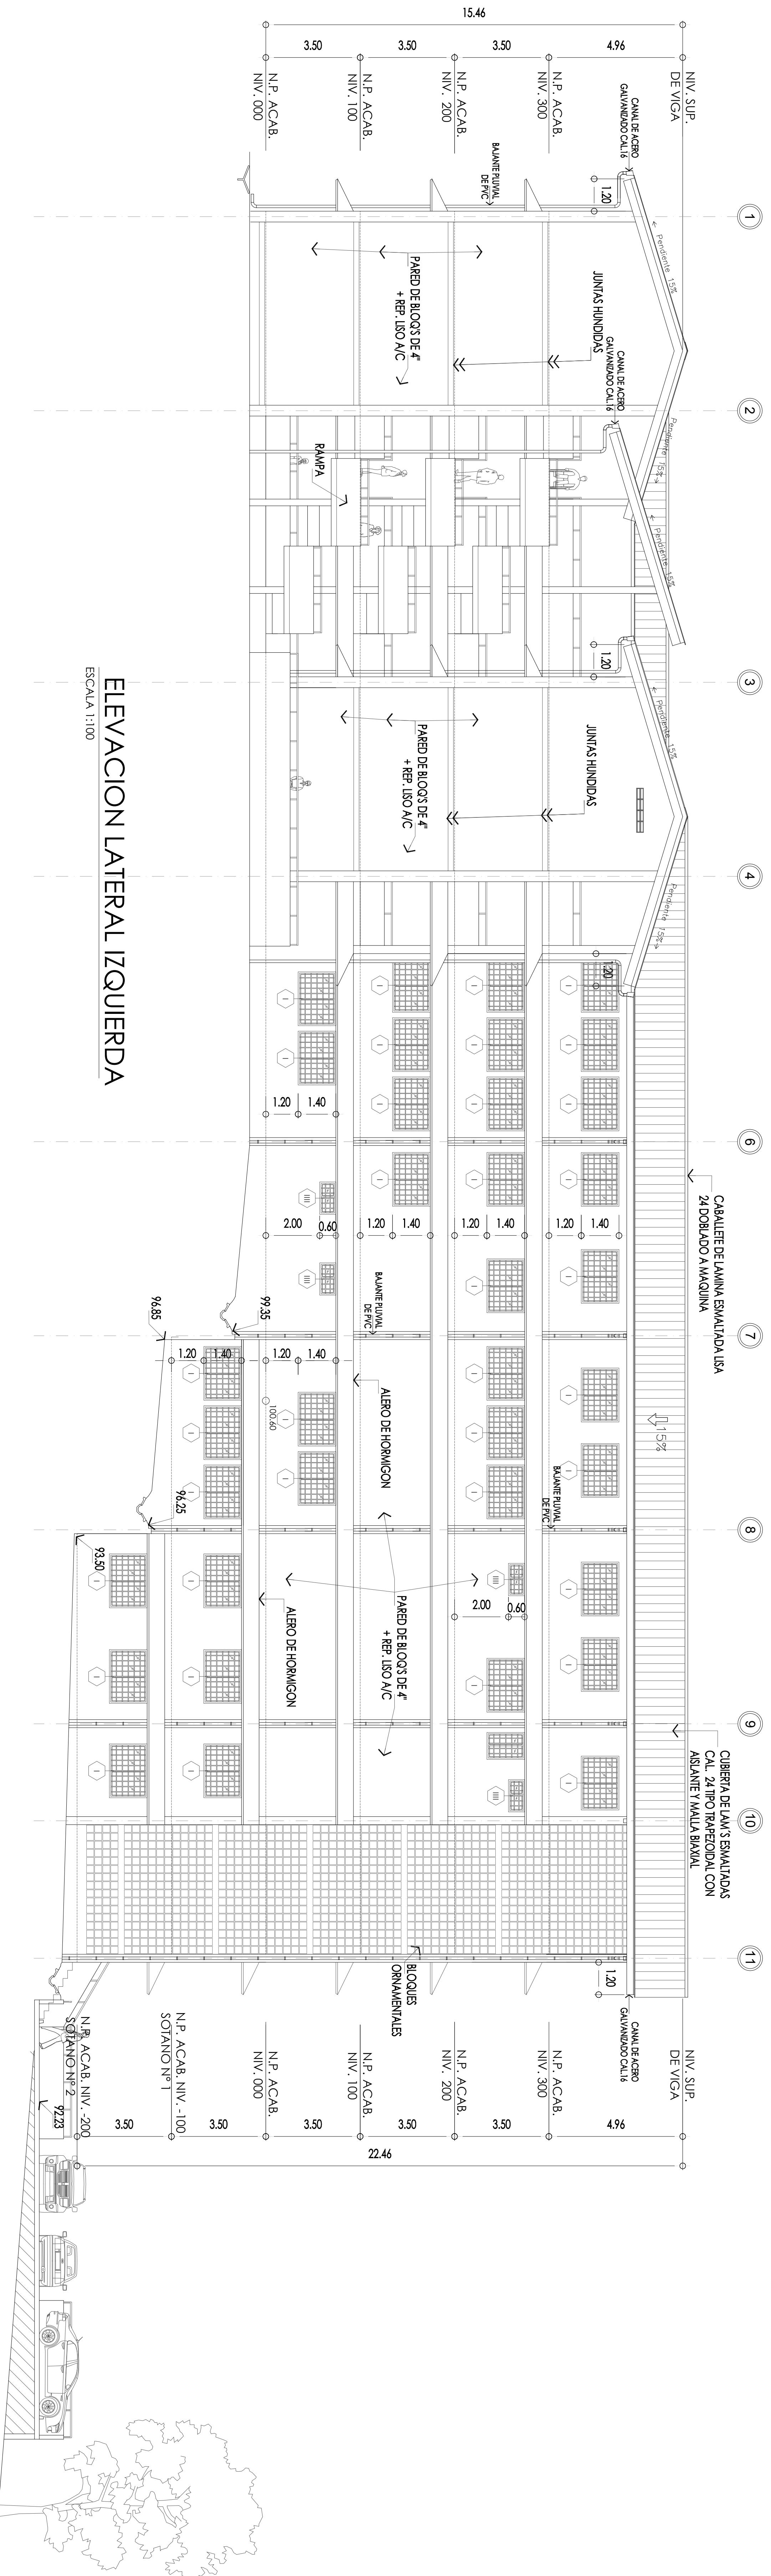

ESCALA 1:100

