
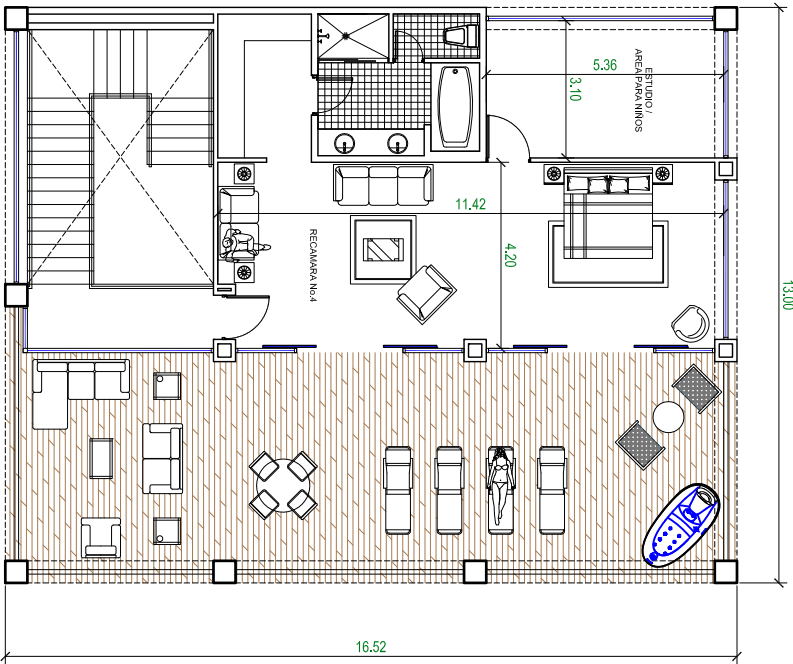


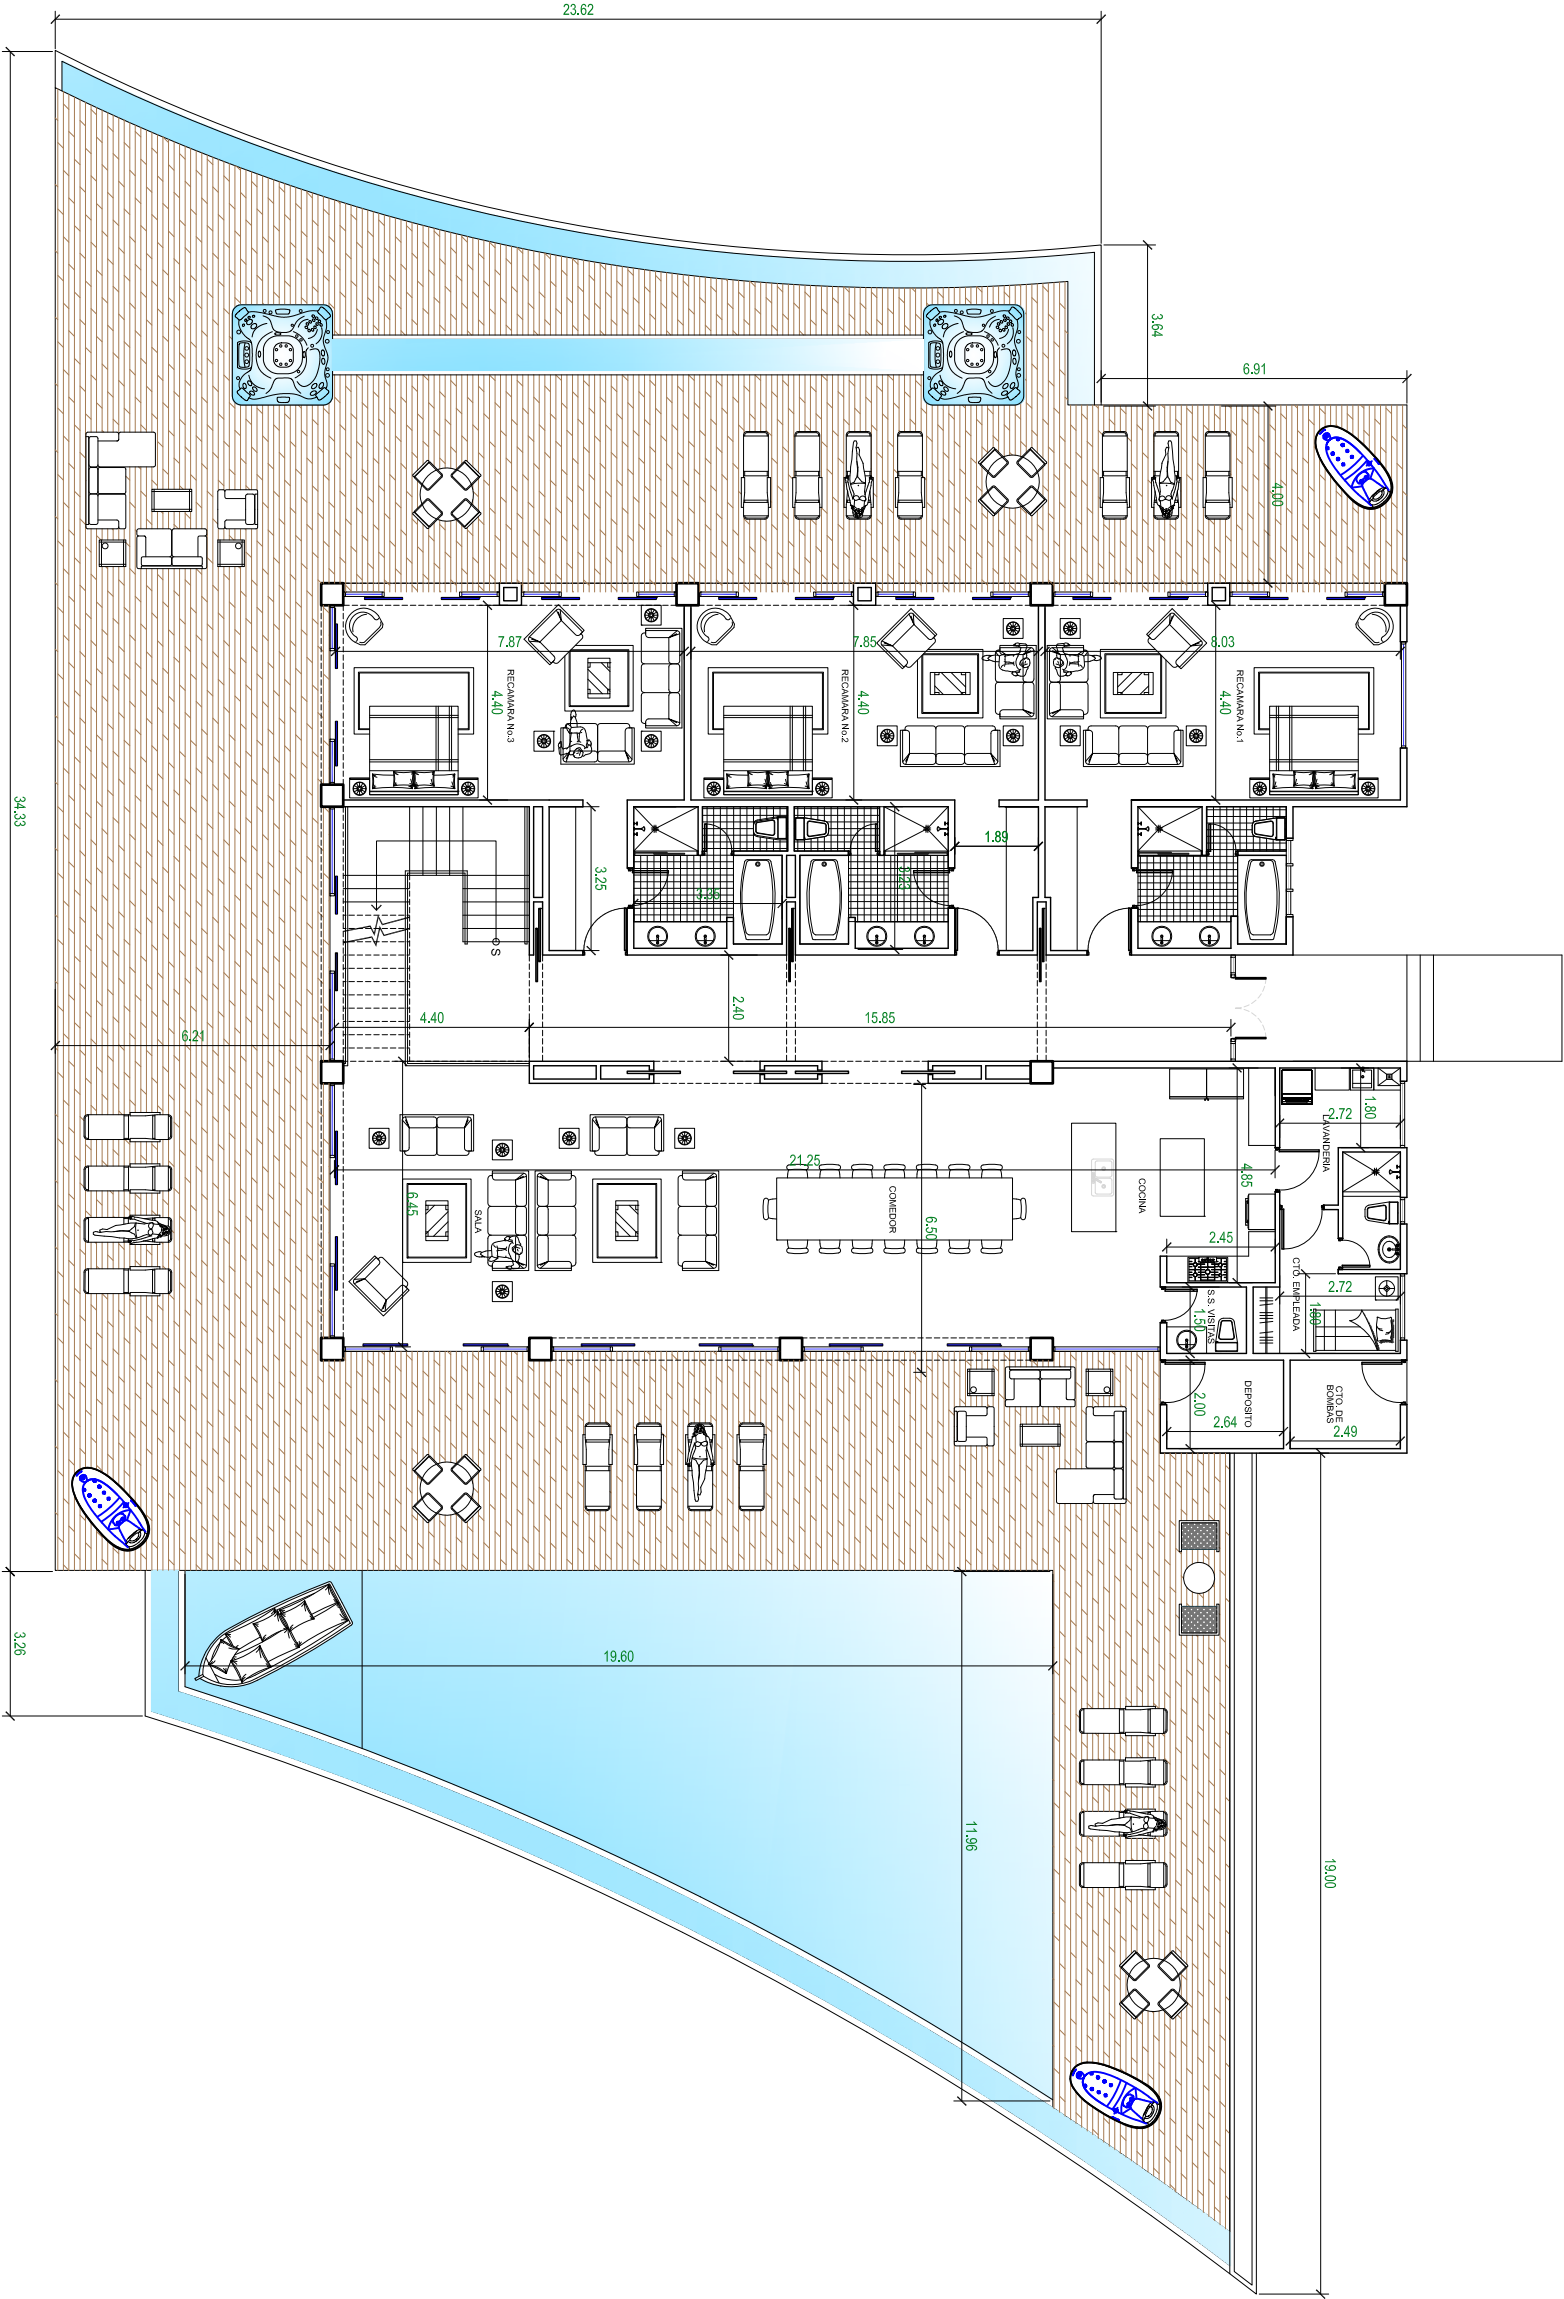

- PLANTA ARQUITECTONICA**
- ESCALA: S/E
- AREA CERRADA PB:.....413.49 m²
 - AREA CERRADA PA:.....128.77 m²
 - AREA ABIERTA PB:.....845.55 m²
 - AREA ABIERTA PA:.....86.05 m²
 - AREA DE PISCINA:.....179.07 m²
 - AREA VERDE:.....1,637.96 m²
 - AREA COMUN PERIMETRAL:.....1,106.28 m²
 - AREA TOTAL DEL LOTE:.....3,076.07 m²