


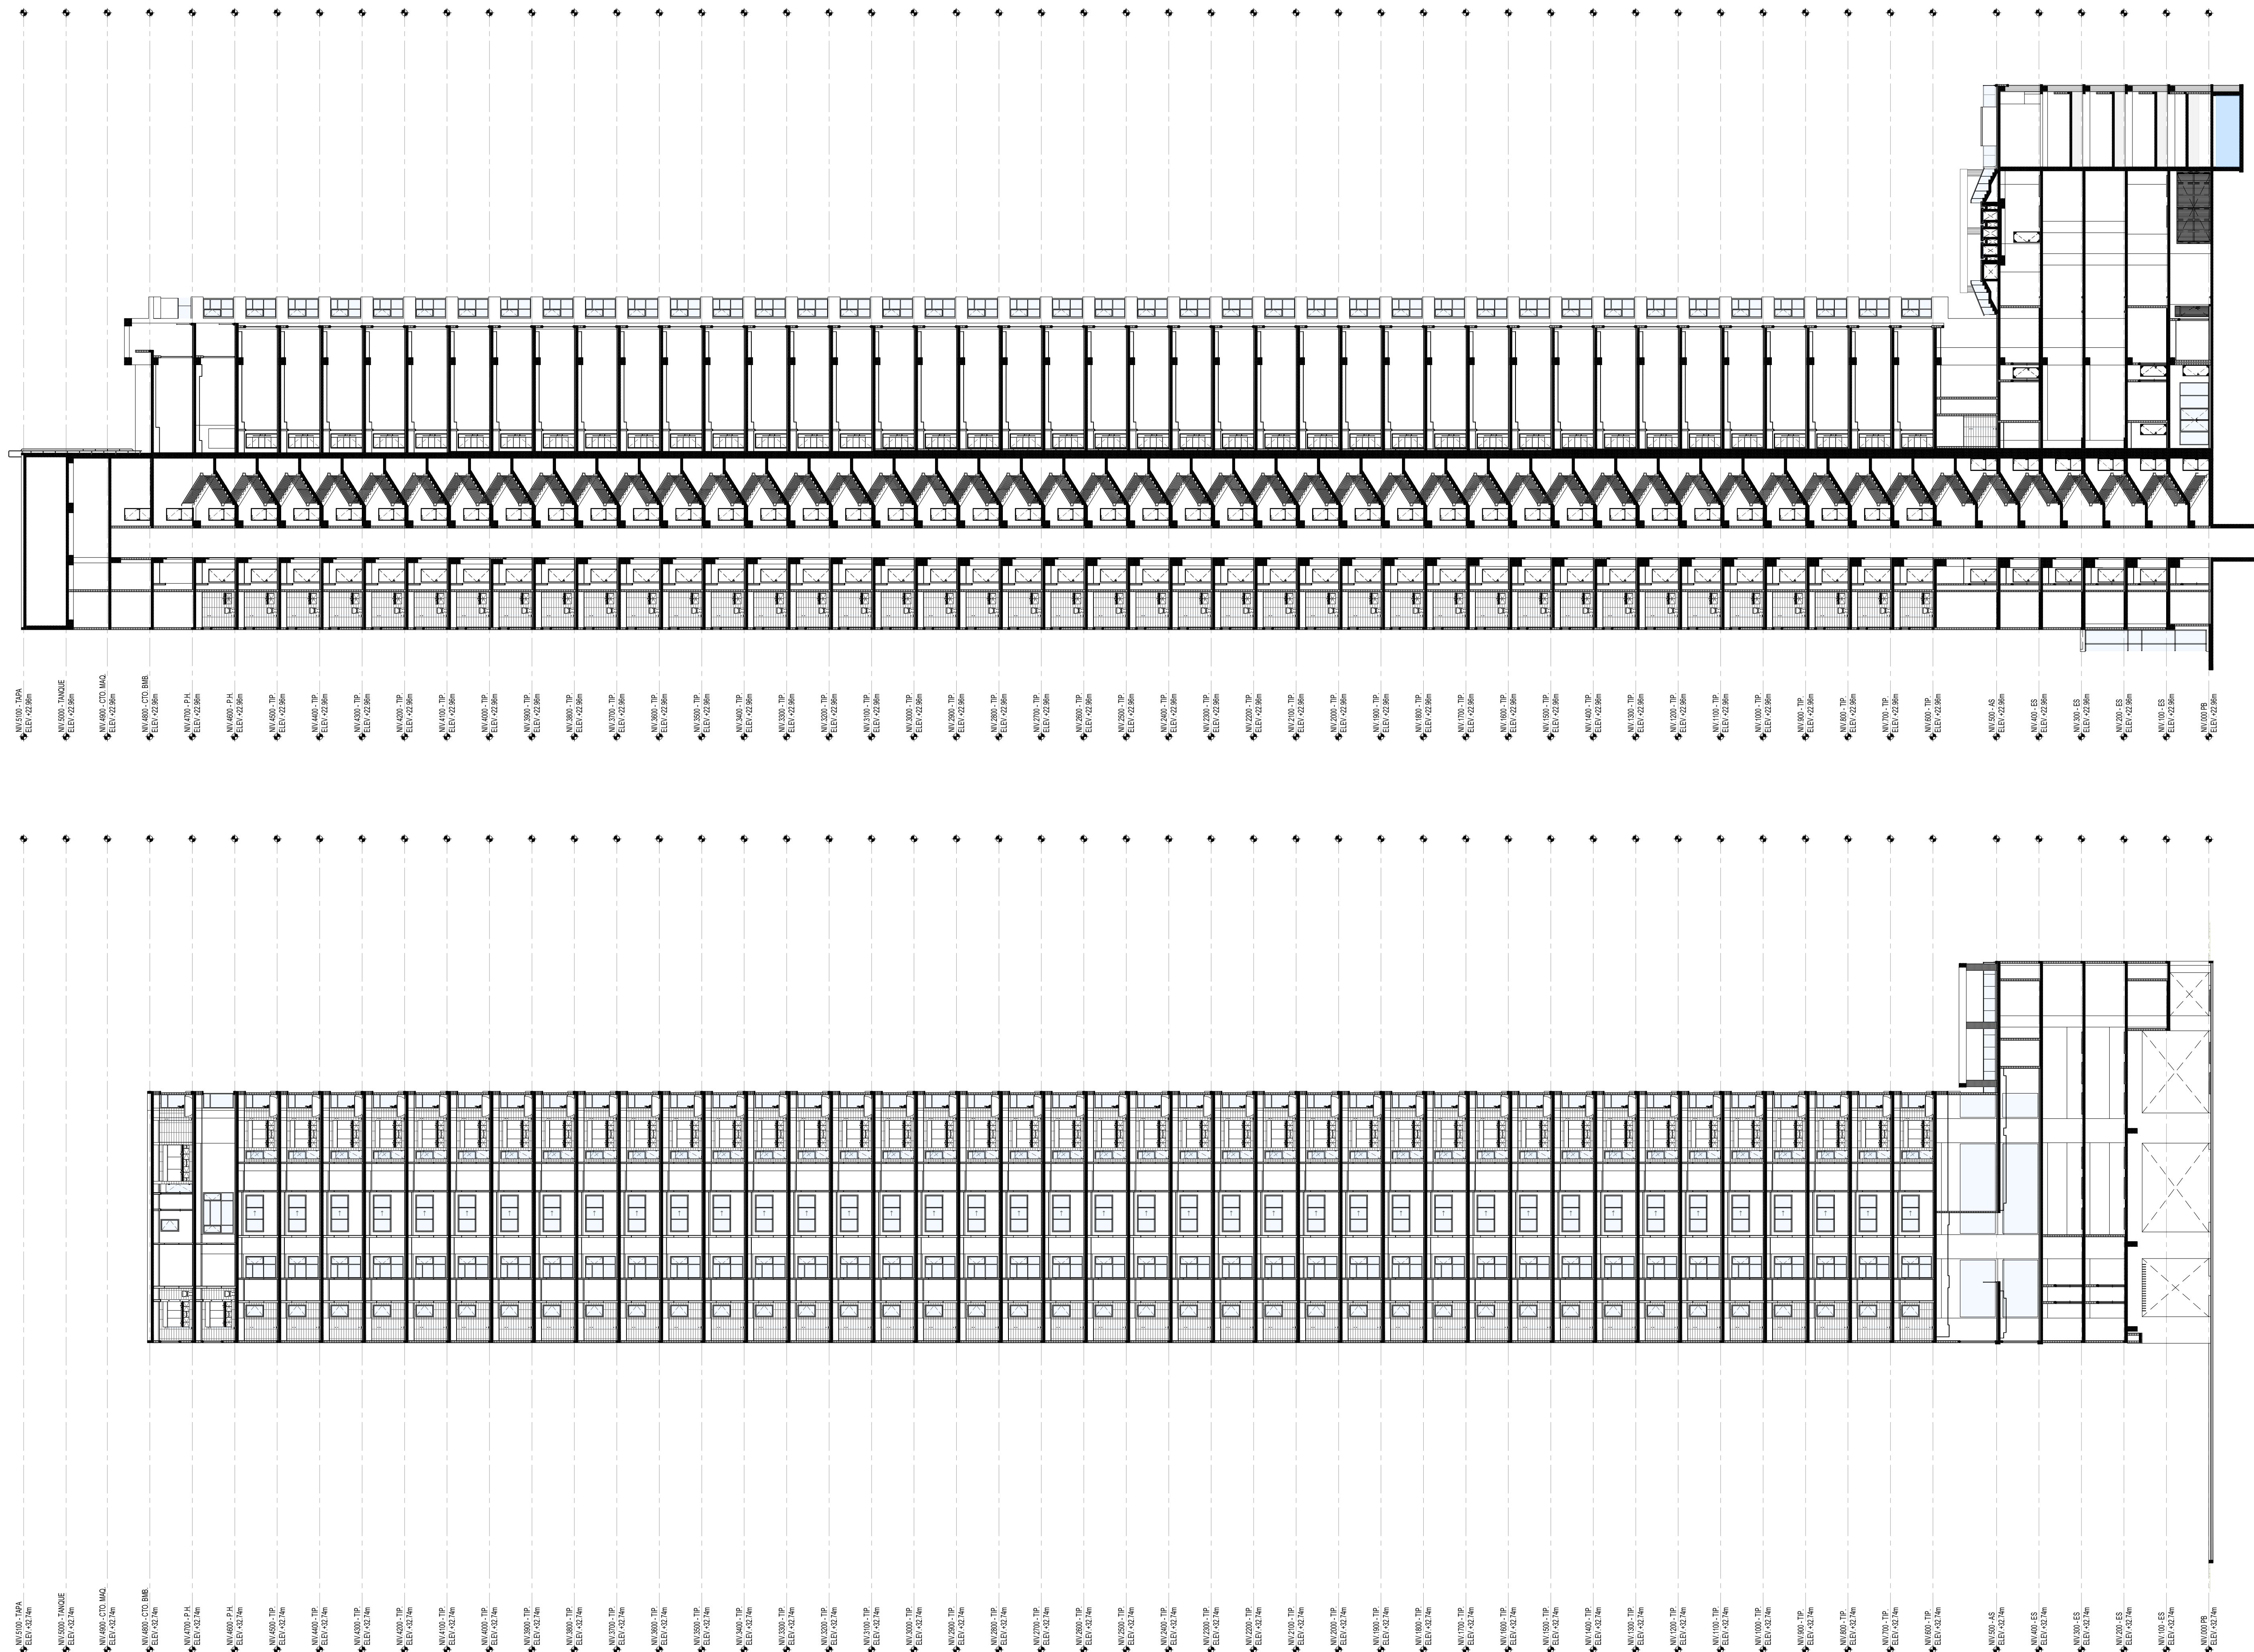

2	SECCION I-I
A3.03	ESCALA: 1:250

1	SECCION H-H
A3.03	ESCALA: 1:250

[illegible]