



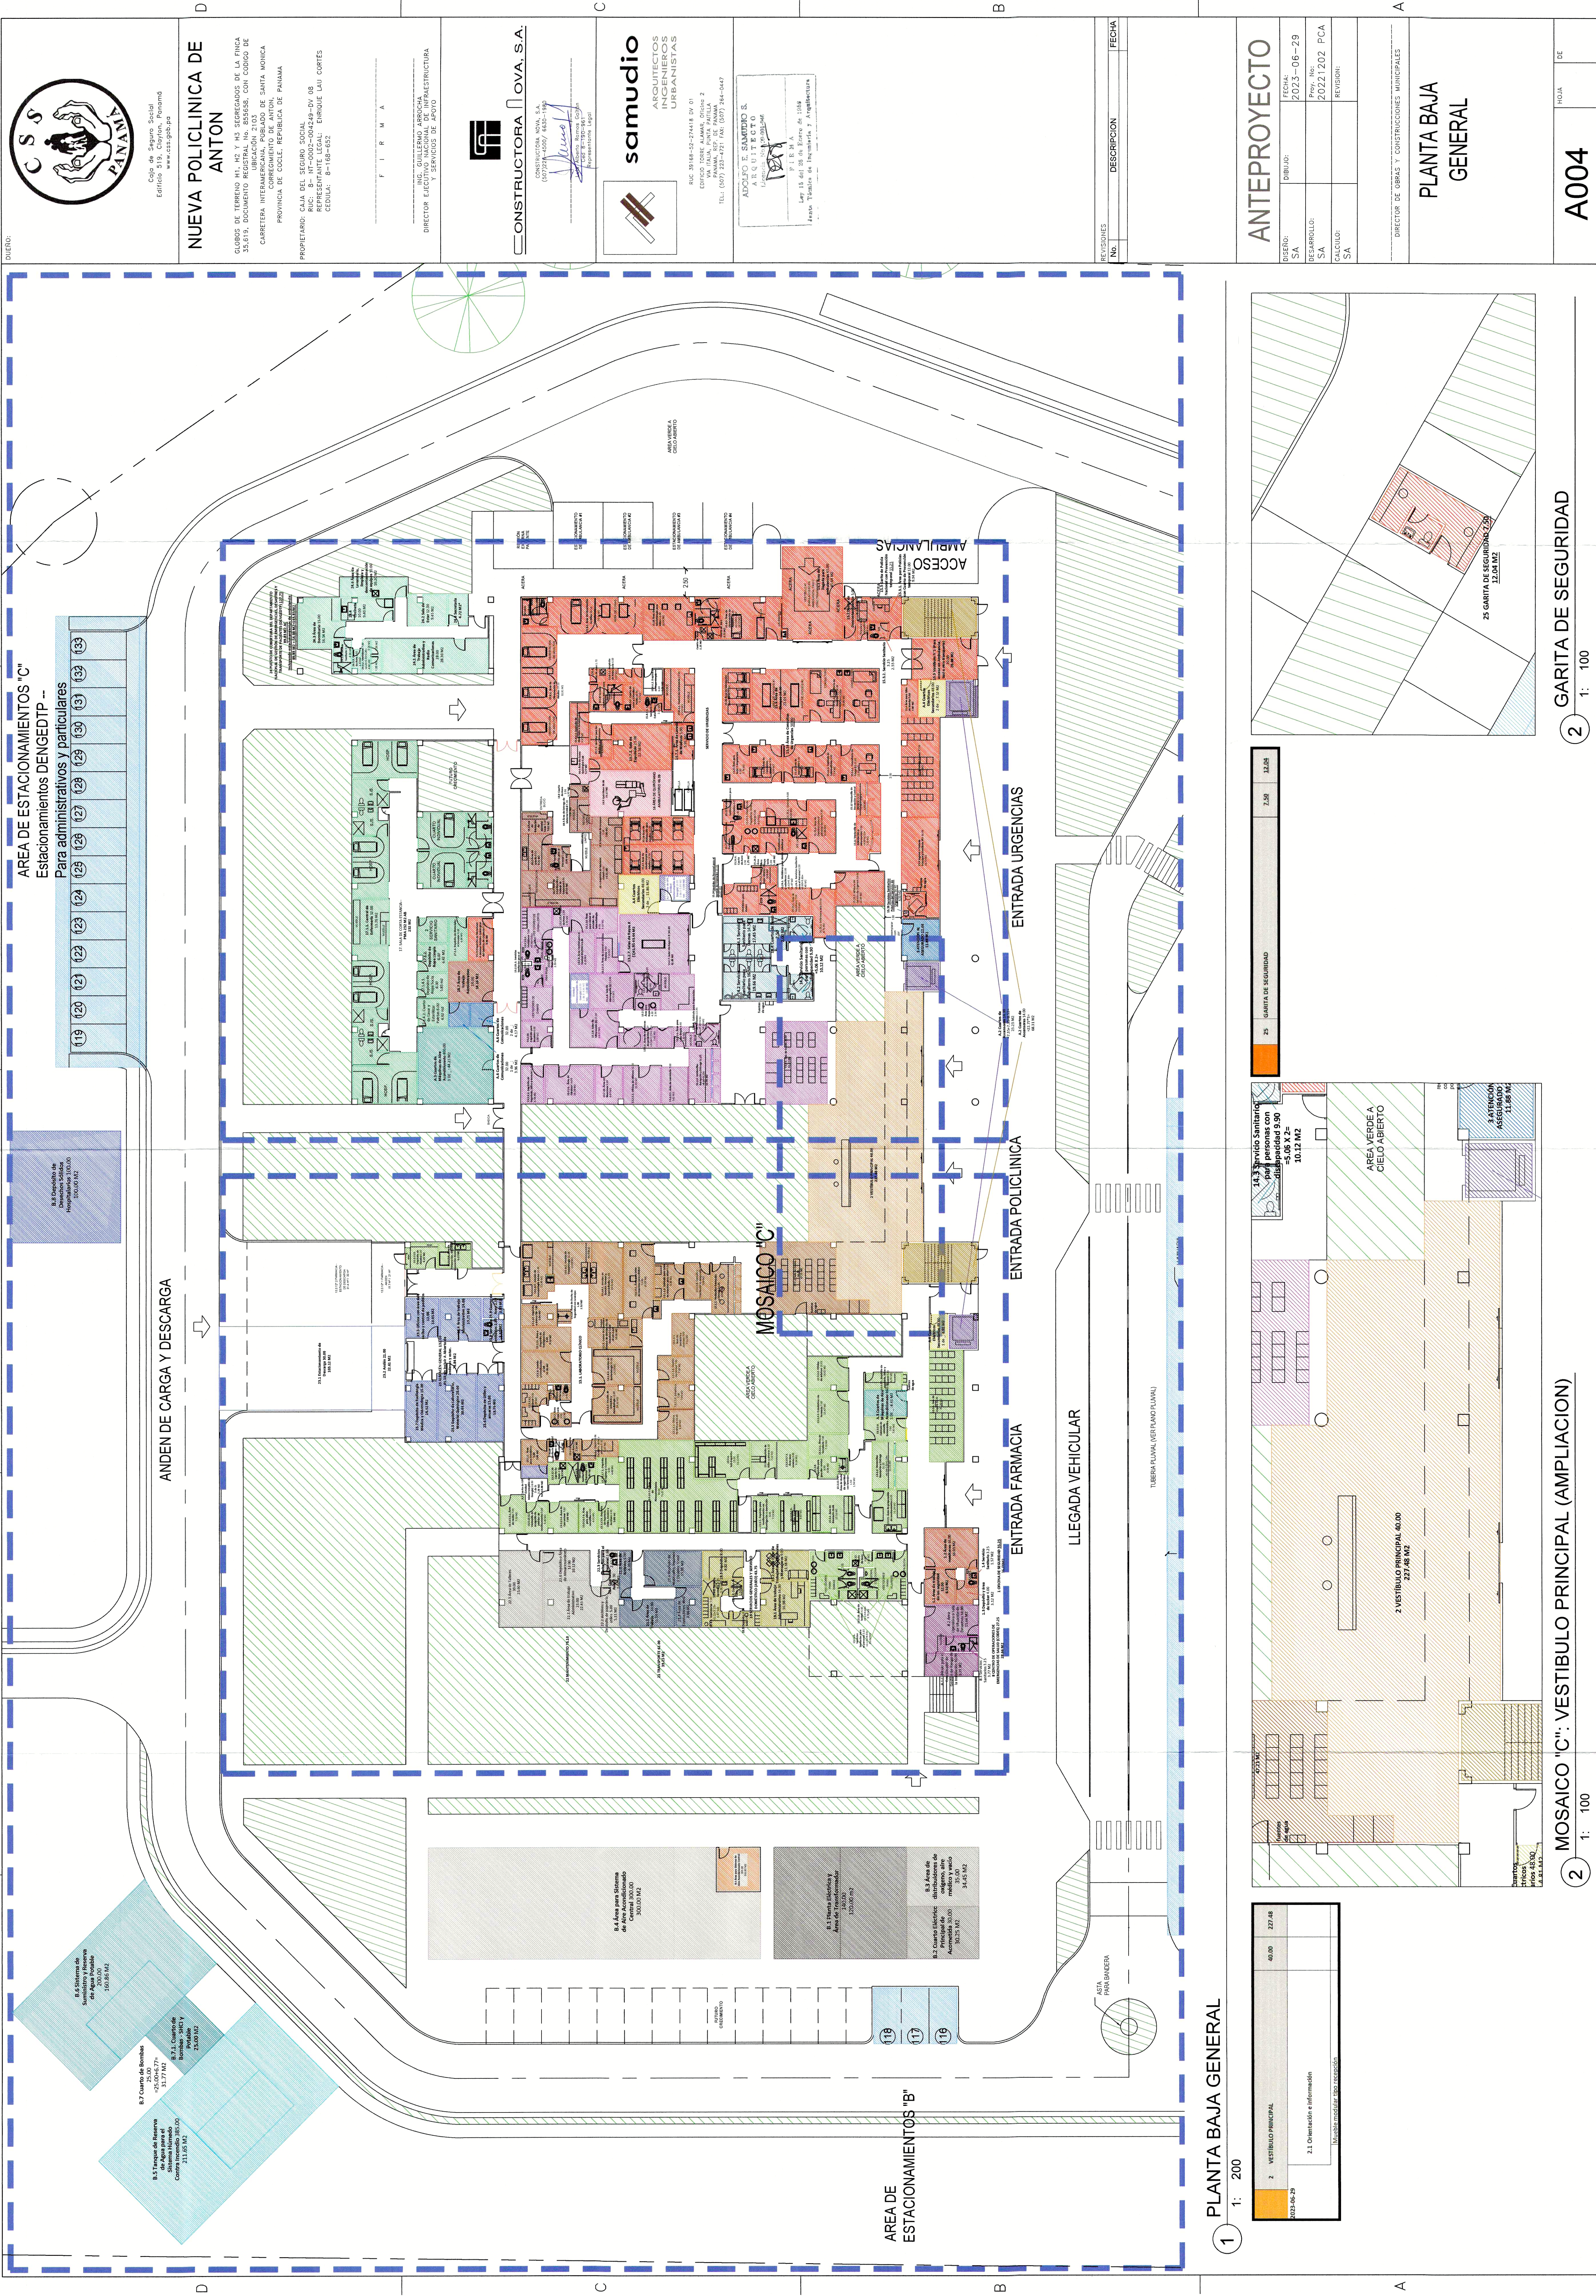





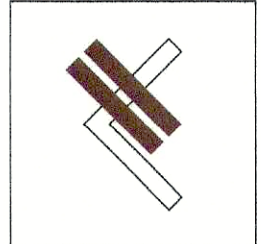

samudio
ARQUITECTOS
INGENIEROS
URBANISTAS

ARQUITECTO
F. R. A.





REVISIONES	DESCRIPCION	FECHA
No.		

DESENHO:	SA




PLANTA BAJA GENERAL

1: 200

2	VESTIBULO PRINCIPAL	40.00	227.48
2.1	Orientación e información		

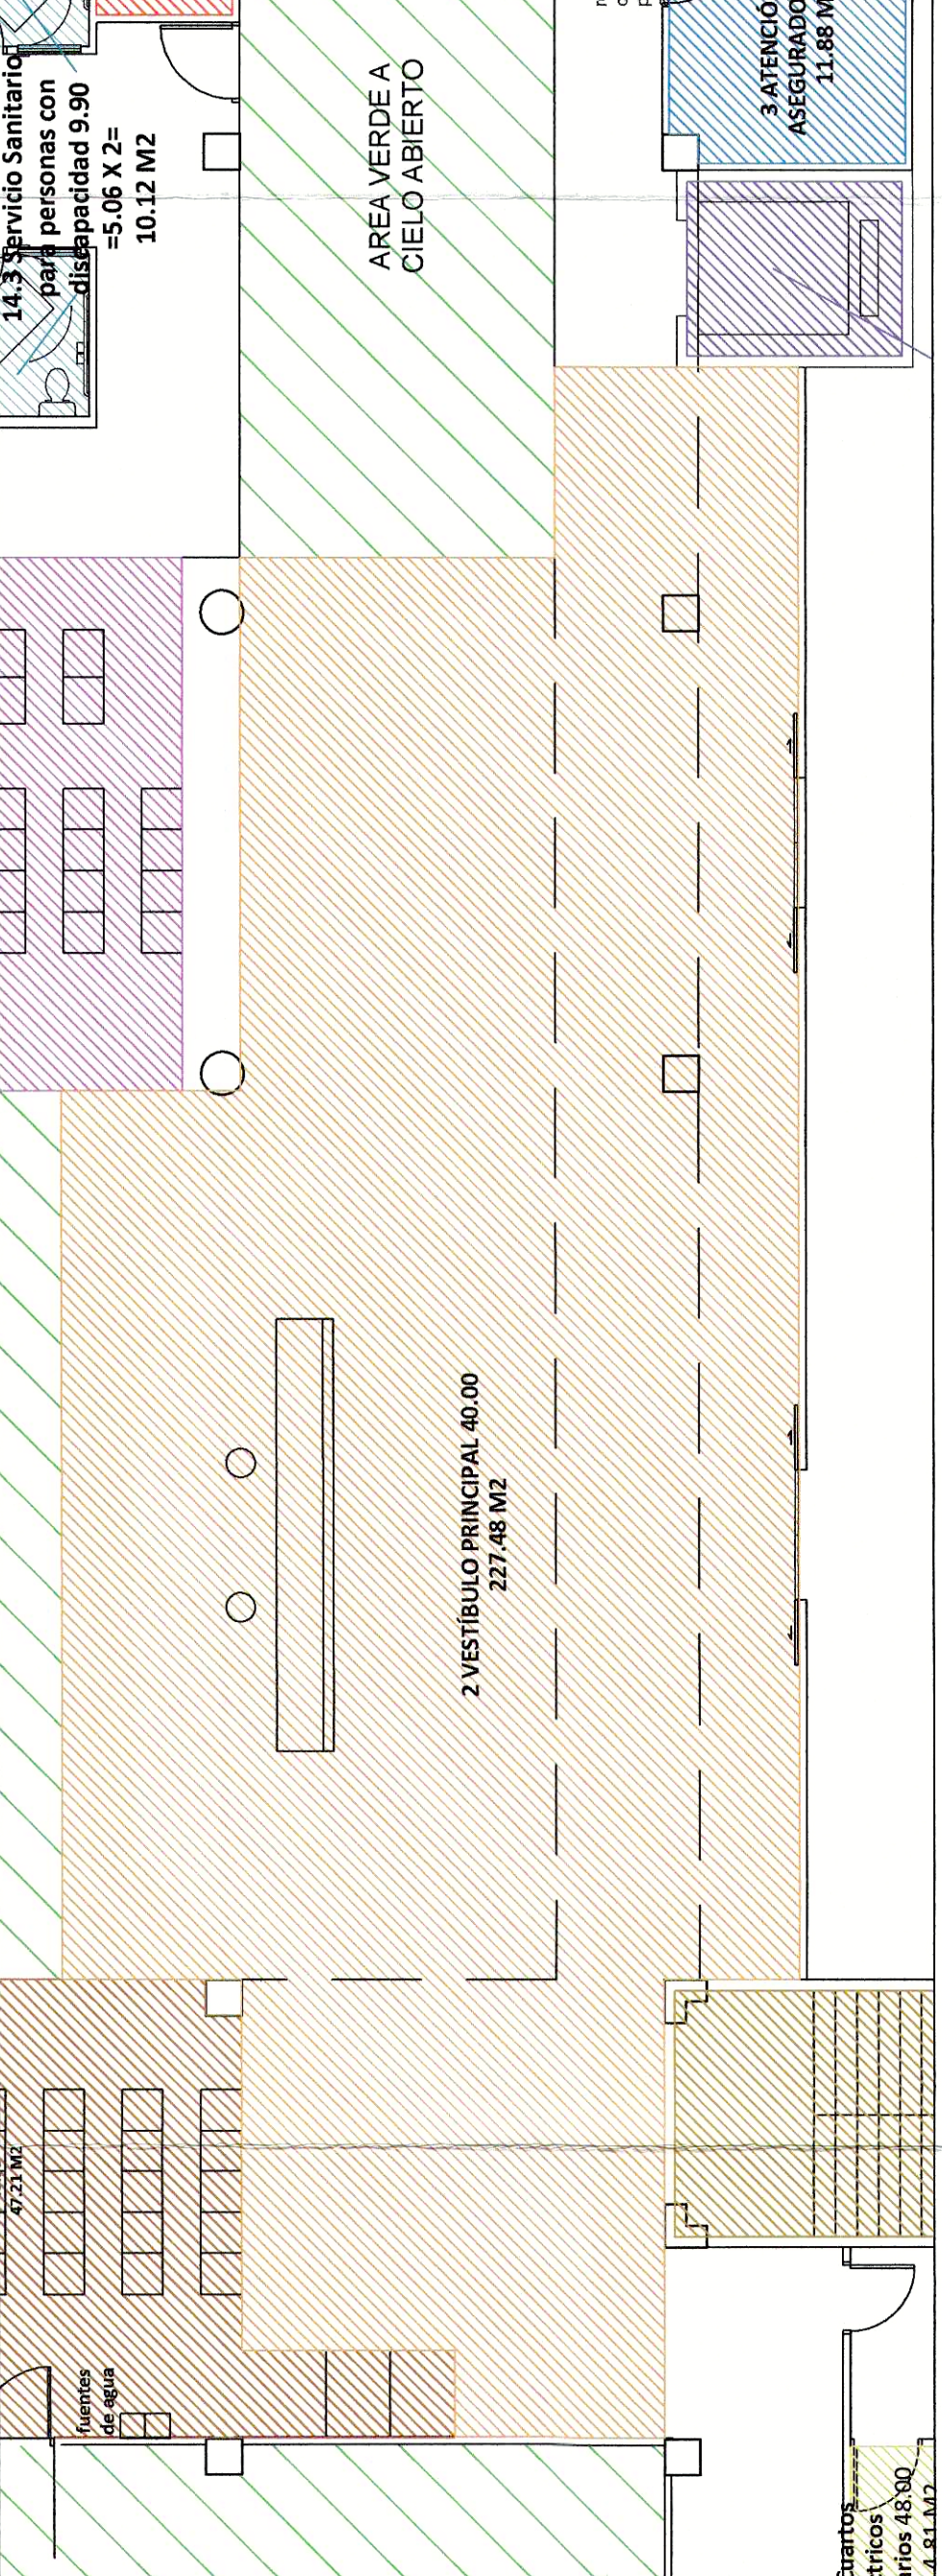

MOSAICO "C": VESTIBULO PRINCIPAL (AMPLIACION)

1: 100

----	---------------------	------	-------



GARITA DE SEGURIDAD

1: 100

A004	HOJA	DE
------	------	----