


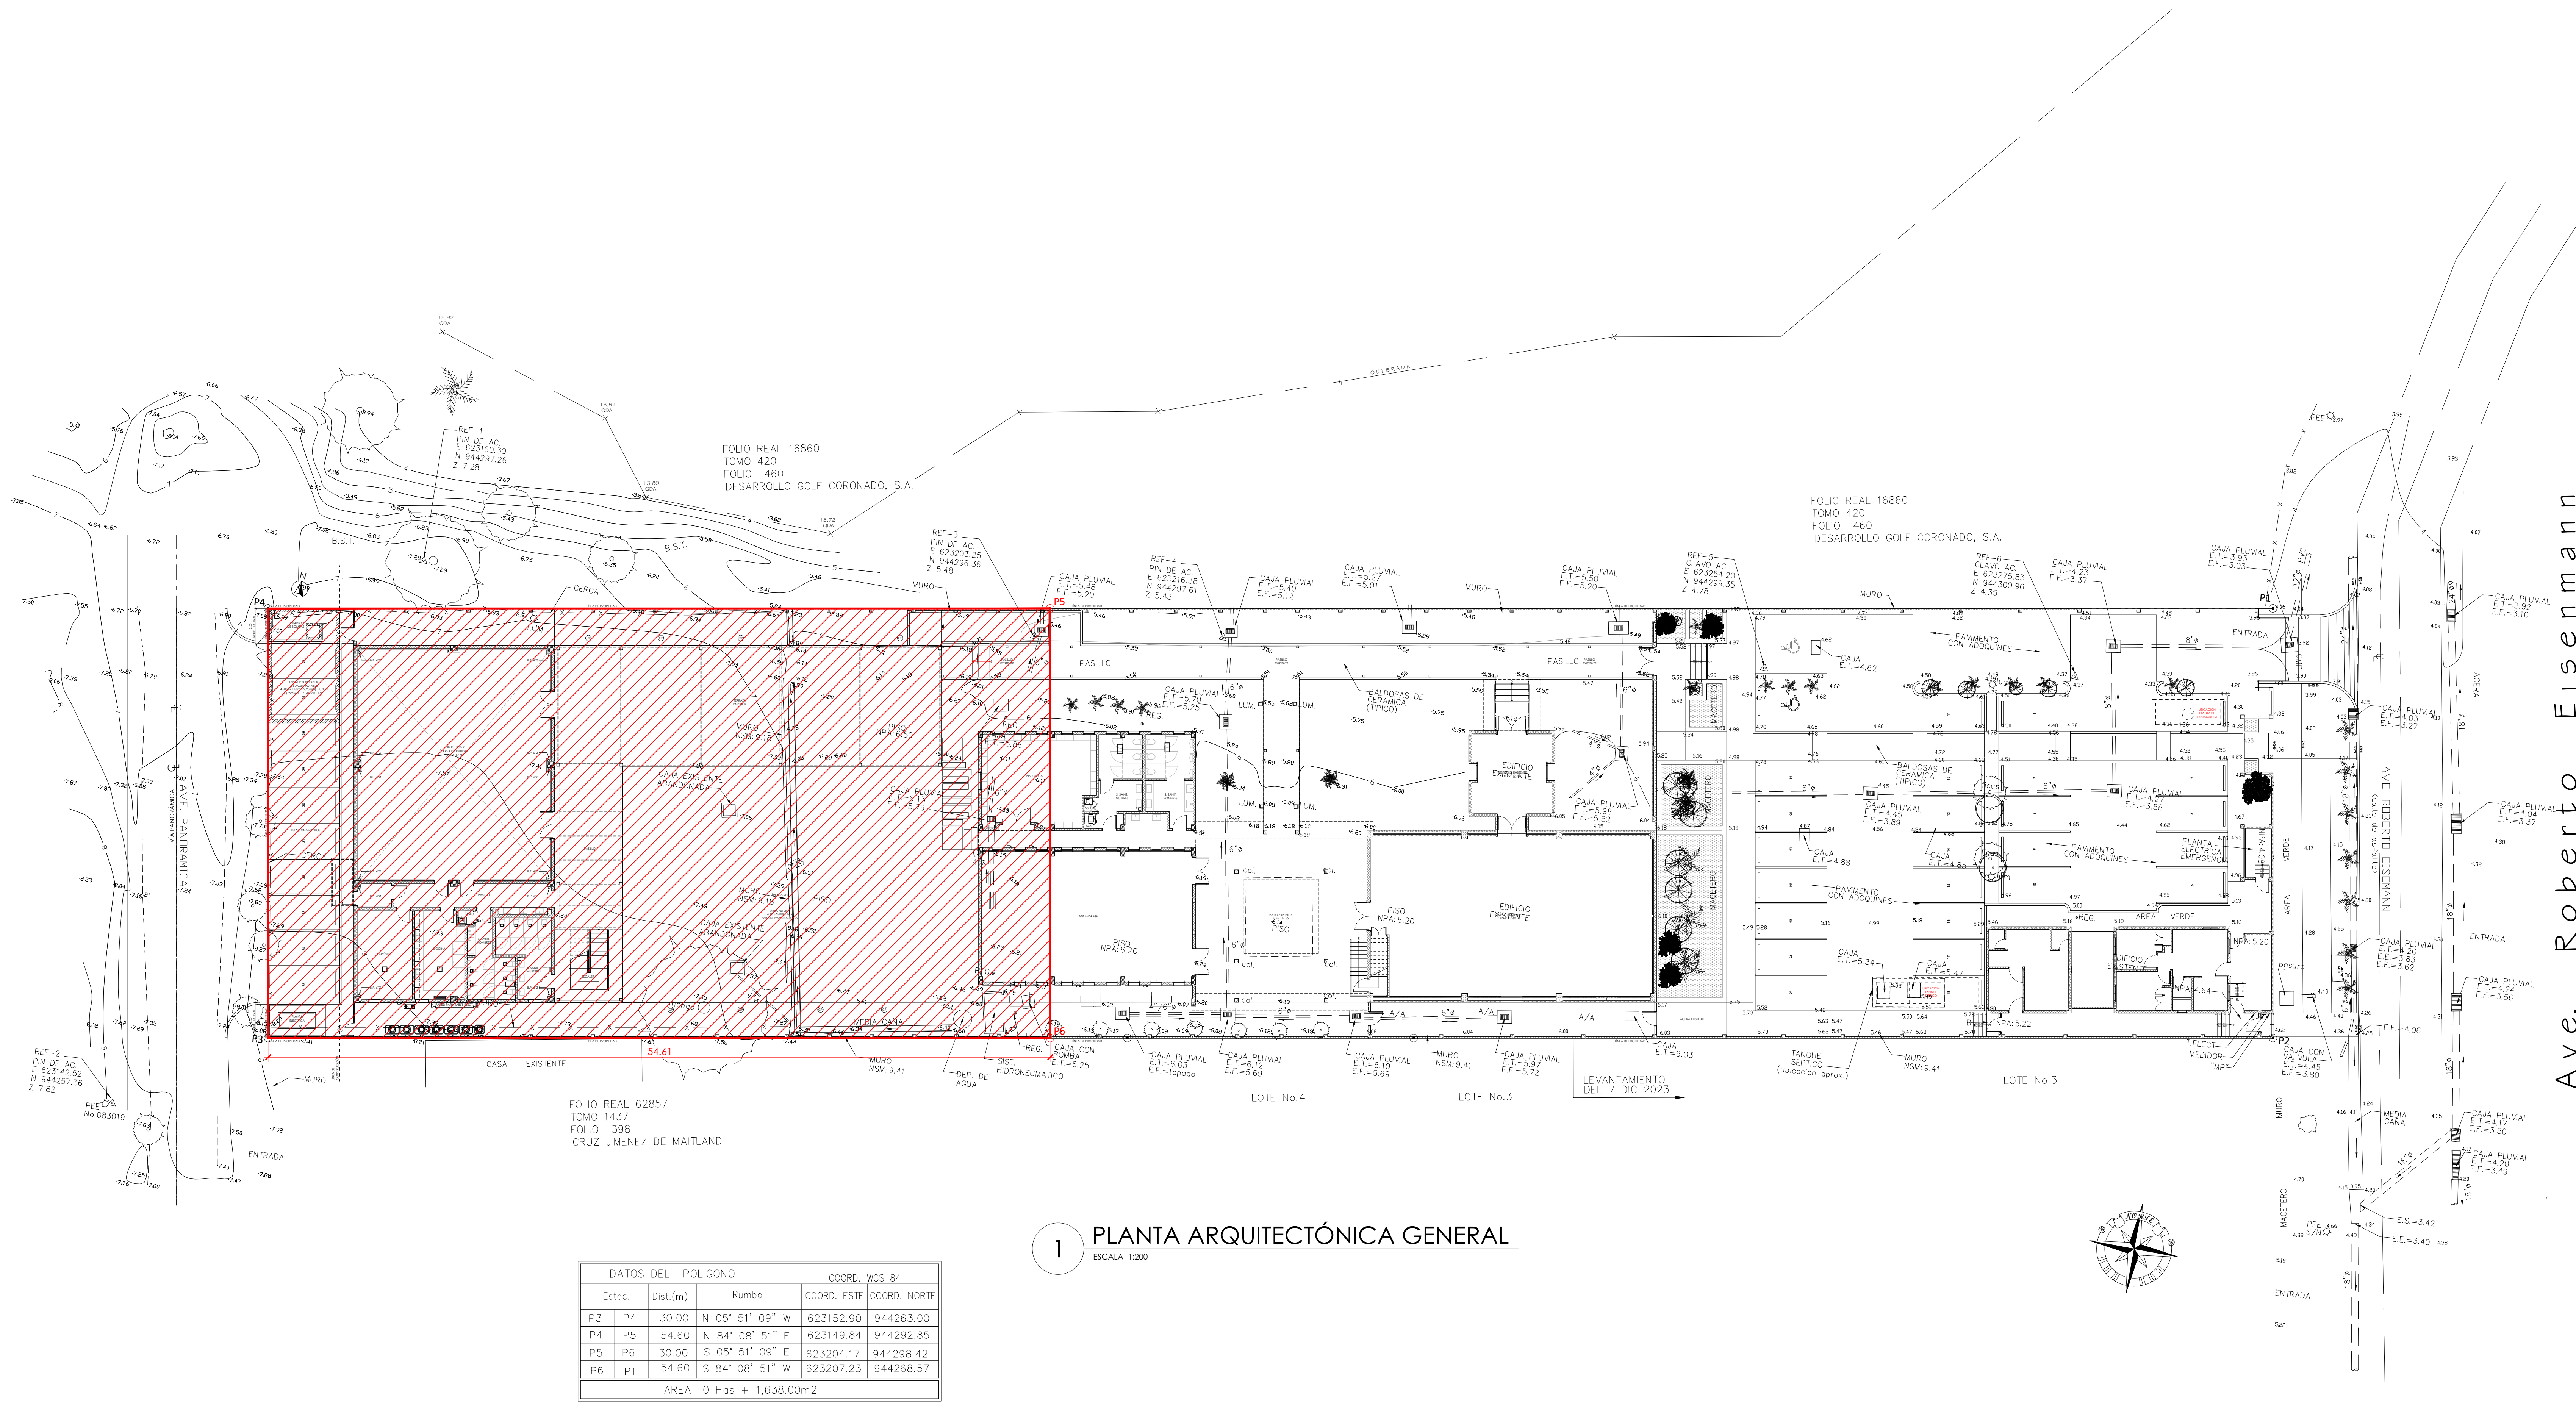

1 PLANTA ARQUITECTÓNICA GENERAL
ESCALA 1:200

DATOS DEL POLIGONO			COORD. WGS 84	
Estac.	Dist.(m)	Rumbo	COORD. ESTE	COORD. NORTE
P3	P4	30.00 N 05° 51' 09" W	623152.90	944263.00
P4	P5	54.60 N 84° 08' 51" E	623149.84	944292.85
P5	P6	30.00 S 05° 51' 09" E	623204.17	944298.42
P6	P1	54.60 S 84° 08' 51" W	623207.23	944268.57
AREA : 0 Has + 1,638.00m2				