


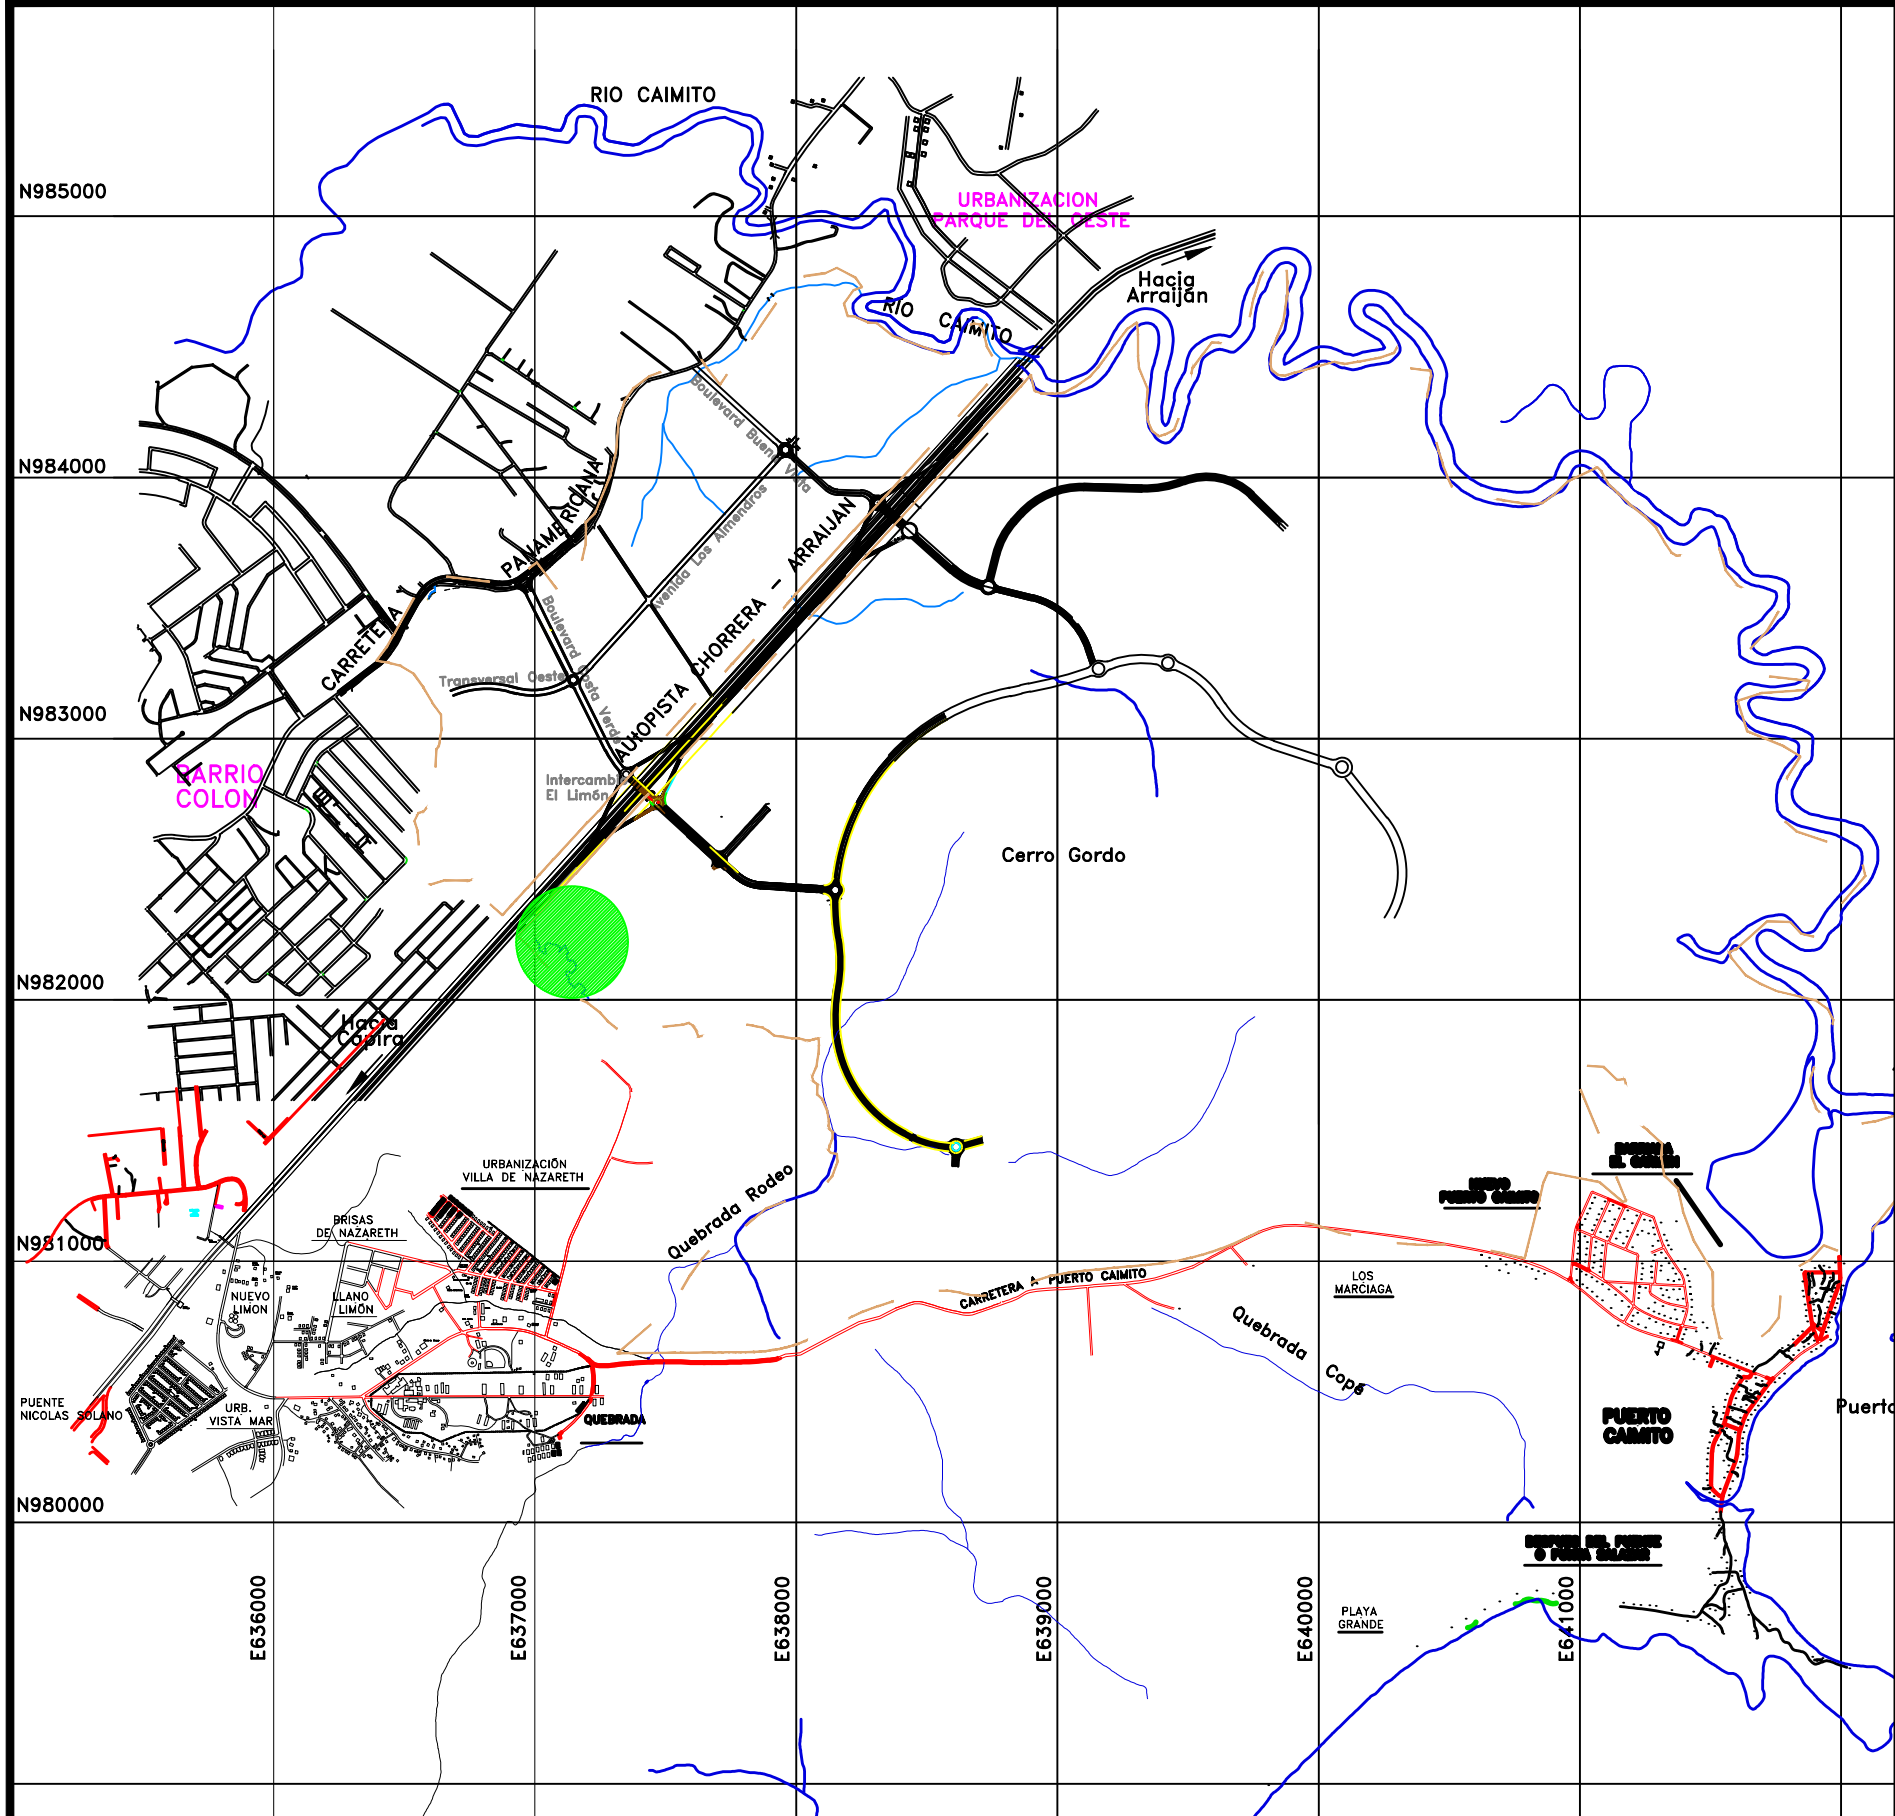


PARCELA DE CONSERVACION E1--1		
LINEA	NORTE	ESTE
1	982411.132	637401.238
2	982395.128	637420.451
3	982249.170	637324.973
4	982232.208	637312.771
5	982276.266	637241.468
5A	982285.495	637257.707

PARCELA DE CONSERVACION E1--2					
LINEA	NORTE	ESTE	31	982553.674	637215.048
15	982444.956	637141.566	32	982613.220	637268.595
16	982464.428	637114.495	33	982633.282	637300.314
17	982465.080	637095.332	34	982608.281	637327.502
27	982471.329	637105.930	35	982552.203	637267.150
28	982502.873	637130.217	36	982534.103	637252.985
29	982522.461	637156.038	37	982512.706	637212.671
30	982535.975	637178.038	38	982488.092	637175.399

AREA A CONSERVAR E1--1 : 1 HAS + 0477.41 M2
AREA A CONSERVAR E1--2 : 1 HAS + 0262.15 M2
AREA TOTAL A CONSERVAR : 2 HAS + 0739.56 M2

PROYECCION : TRAVERSA DE MERCATOR
DATUM HORIZONTAL : WGS84
DATUM VERTICAL : GEOIDAL
GEOIDE : EGM96
ZONA : 17 NORTE
INTERVALES DE CURVAS : 1.00 METROS
CUADRICULA : 100 METROS , UTM , ZONA 17

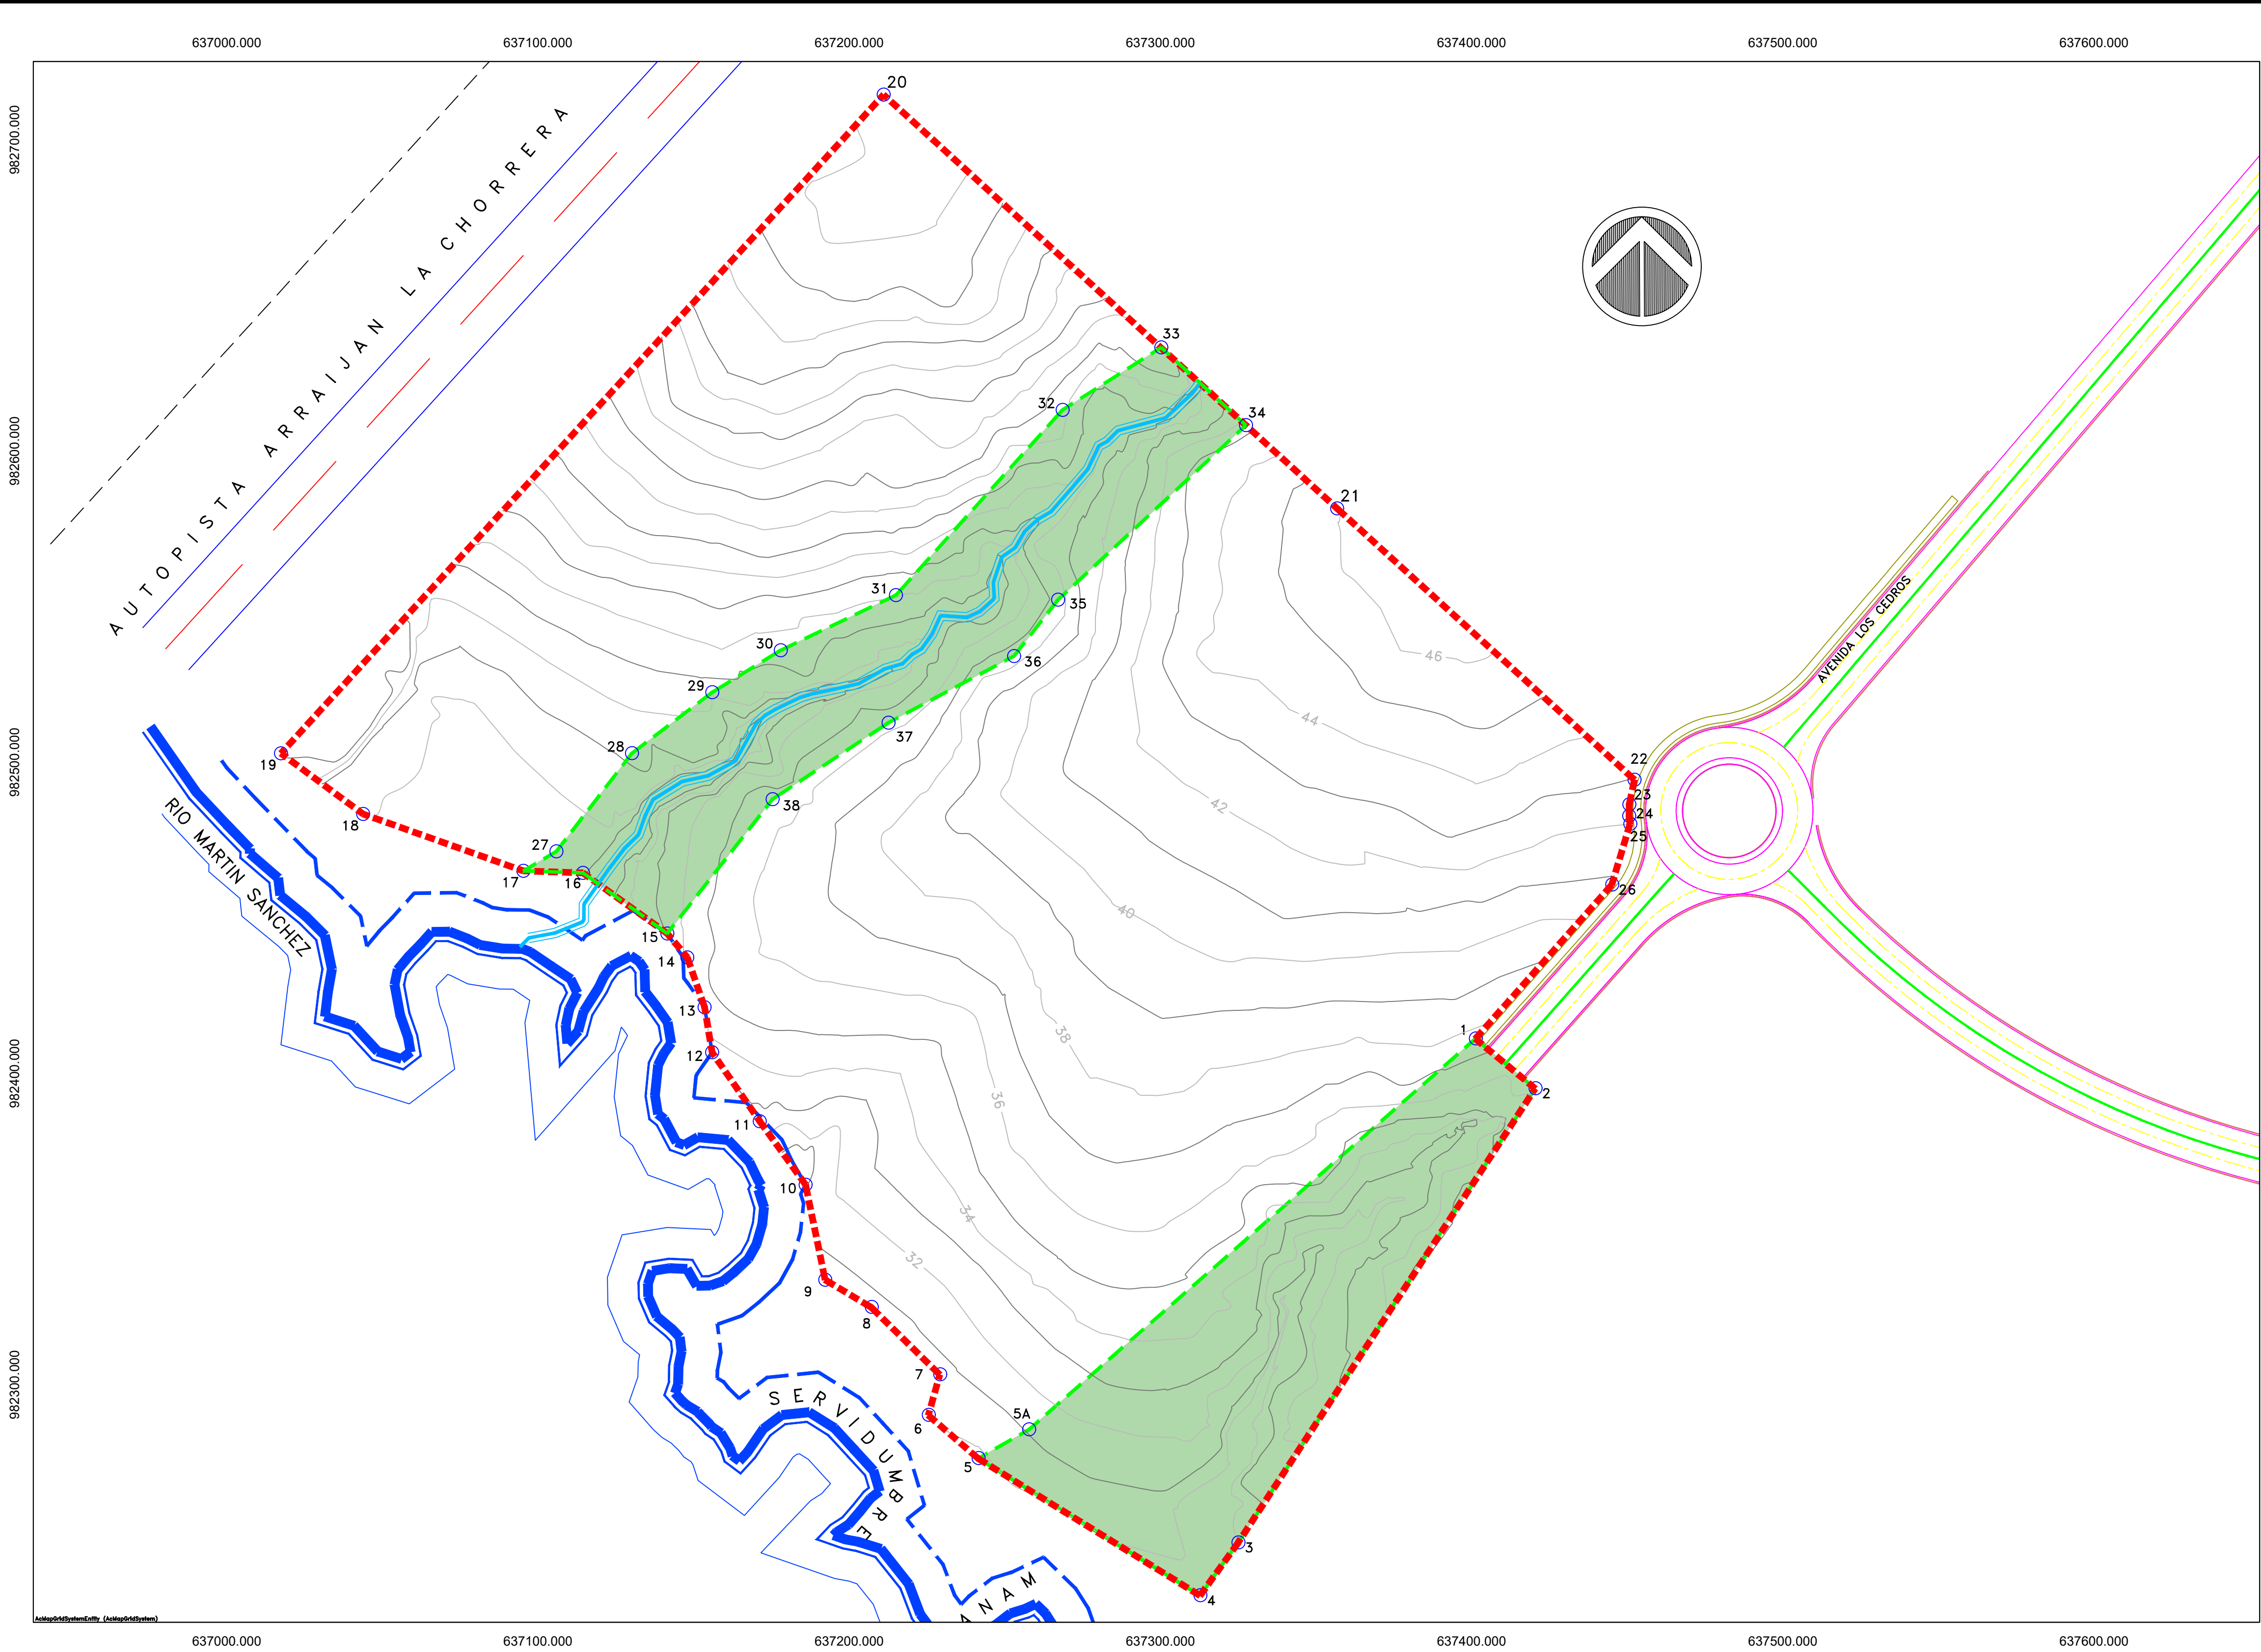



POLIGONOS A CONSERVAR



LIMITE DE POLIGONO

PARCELA A DESAROLLAR E-1