



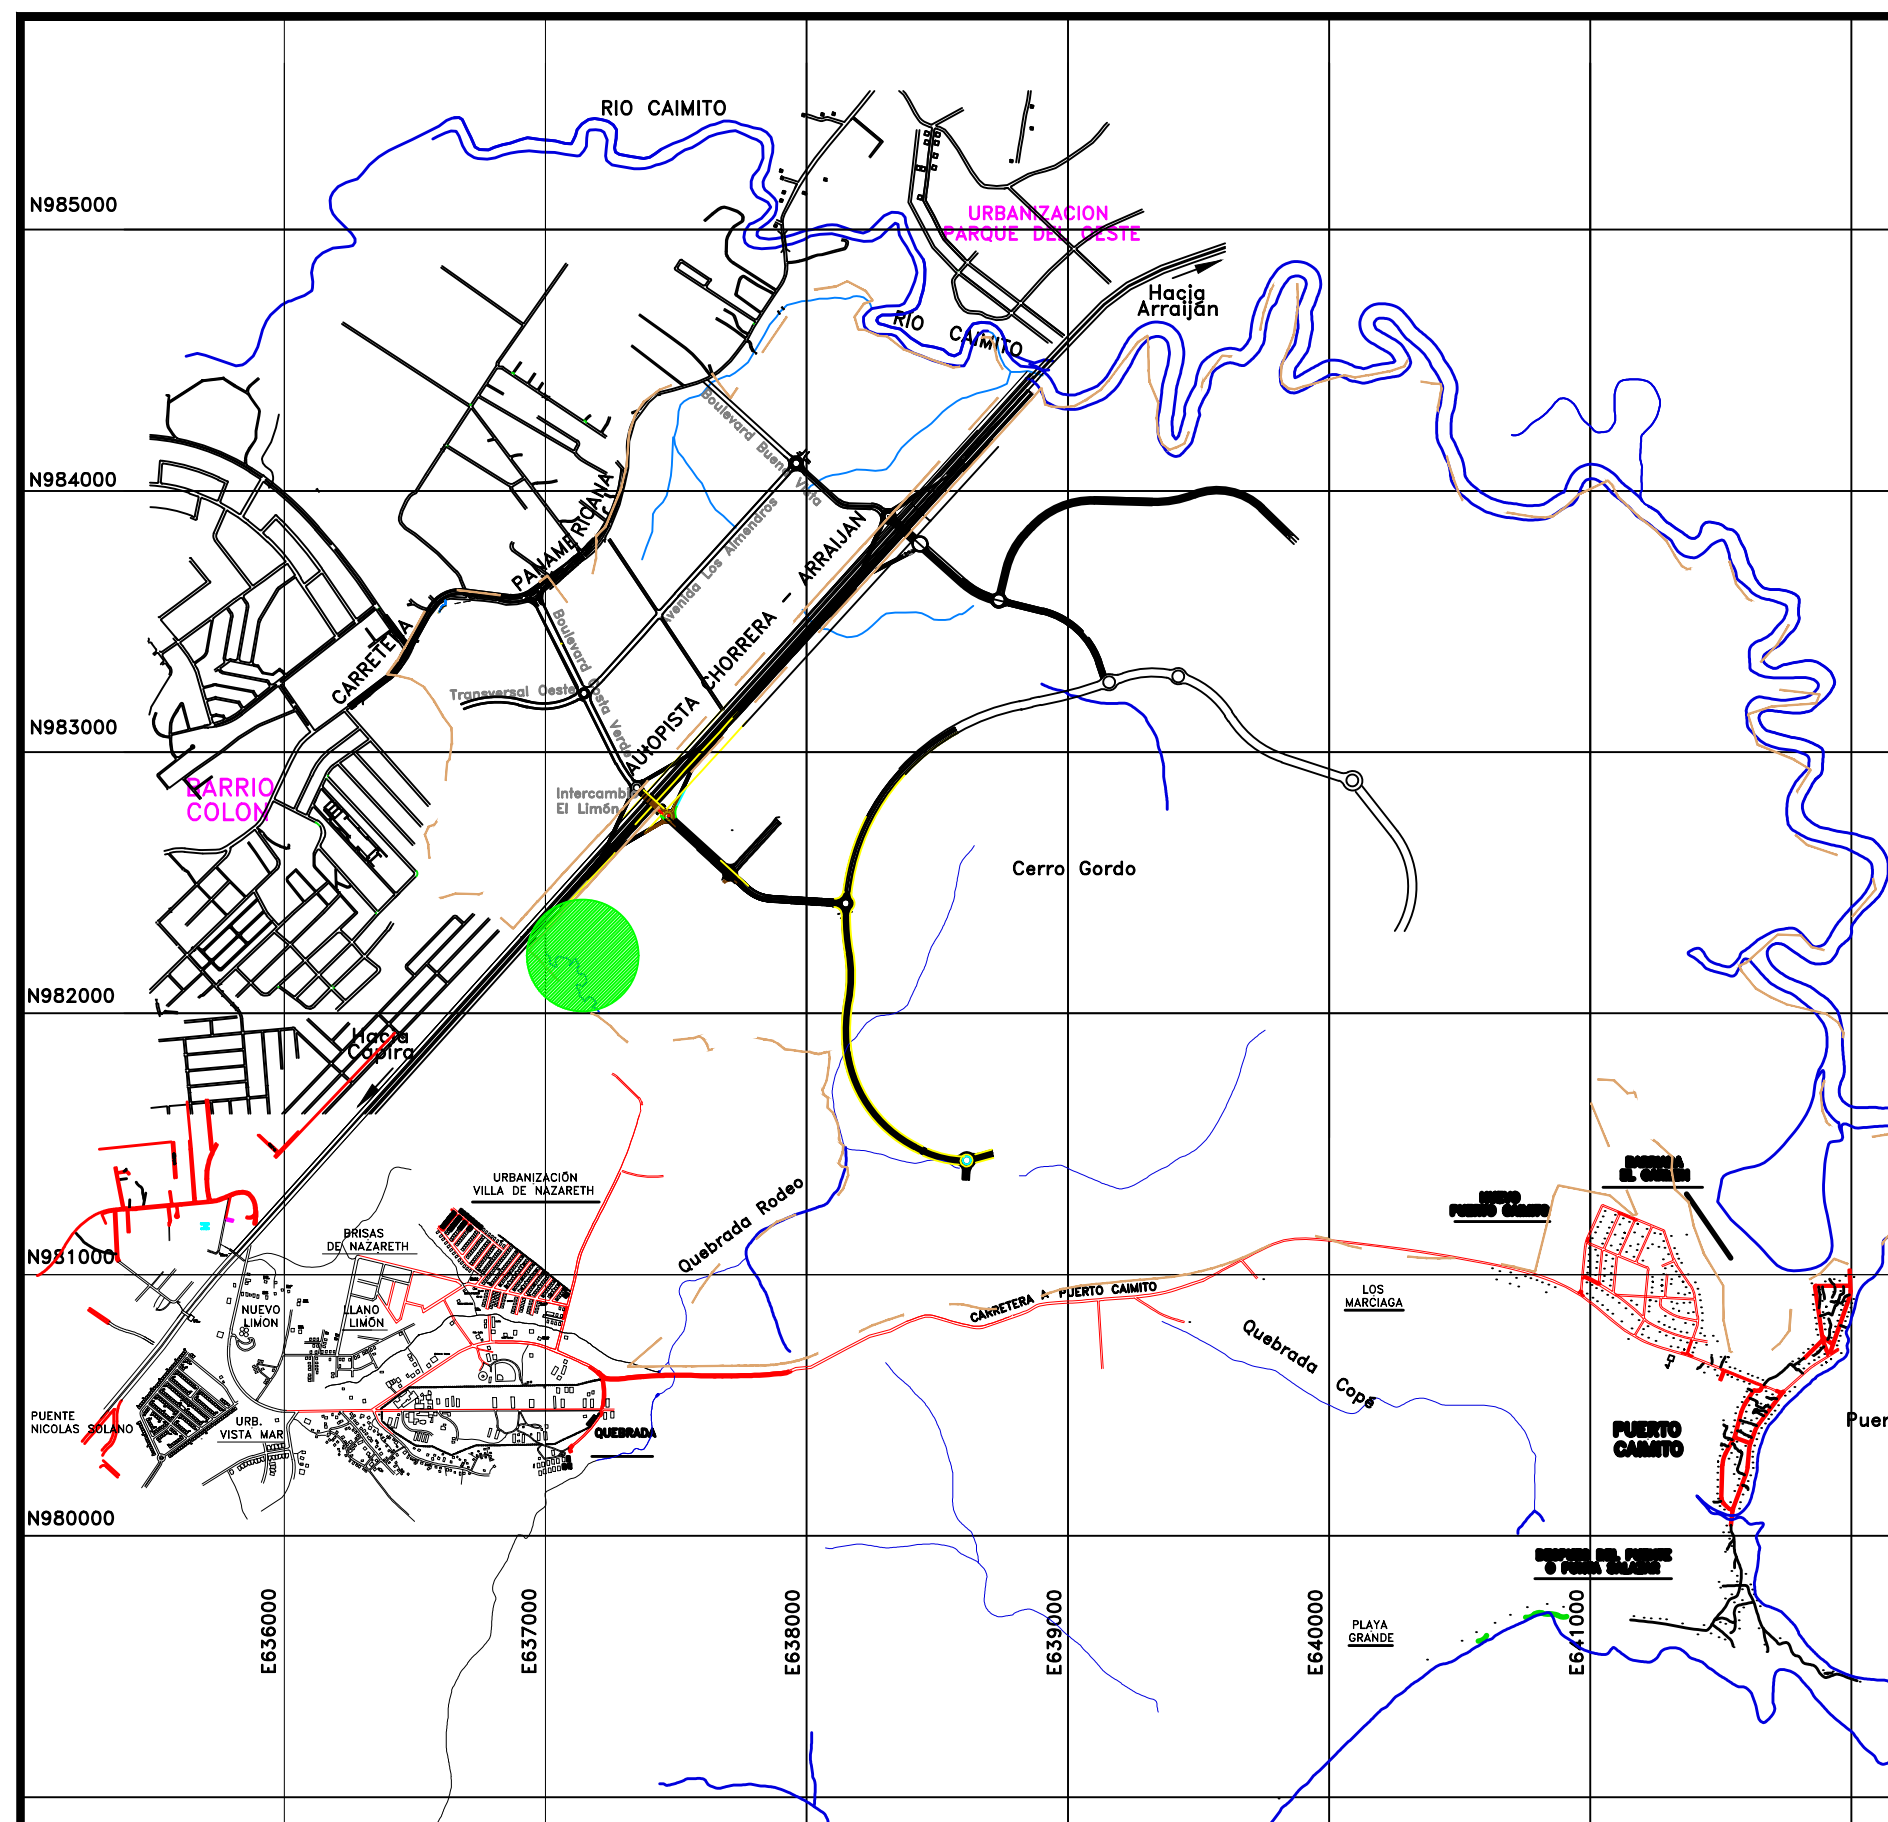

PARCELA GLOBAL E--1					
LINEA	NORTE	ESTE	LINEA	NORTE	ESTE
1	982411.132	637401.238	14	982437.291	637148.004
2	982395.128	637420.451	15	982444.956	637141.566
3	982249.165	637324.978	16	982464.428	637114.495
4	982232.208	637312.771	17	982465.080	637095.332
5	982276.266	637241.468	18	982483.332	637043.862
6	982290.152	637225.453	19	982502.855	637017.464
7	982303.189	637229.126	20	982714.496	637211.087
8	982324.827	637207.116	21	982581.565	637356.784
9	982333.684	637192.303	22	982494.370	637452.352
10	982364.234	637186.028	23	982486.437	637450.679
11	982384.633	637171.292	24	982482.761	637450.647
12	982406.772	637155.995	25	982480.050	637450.894
13	982421.276	637153.576	26	982460.573	637445.056

AREA TOTAL : 10 HAS + 3,176.65 M2

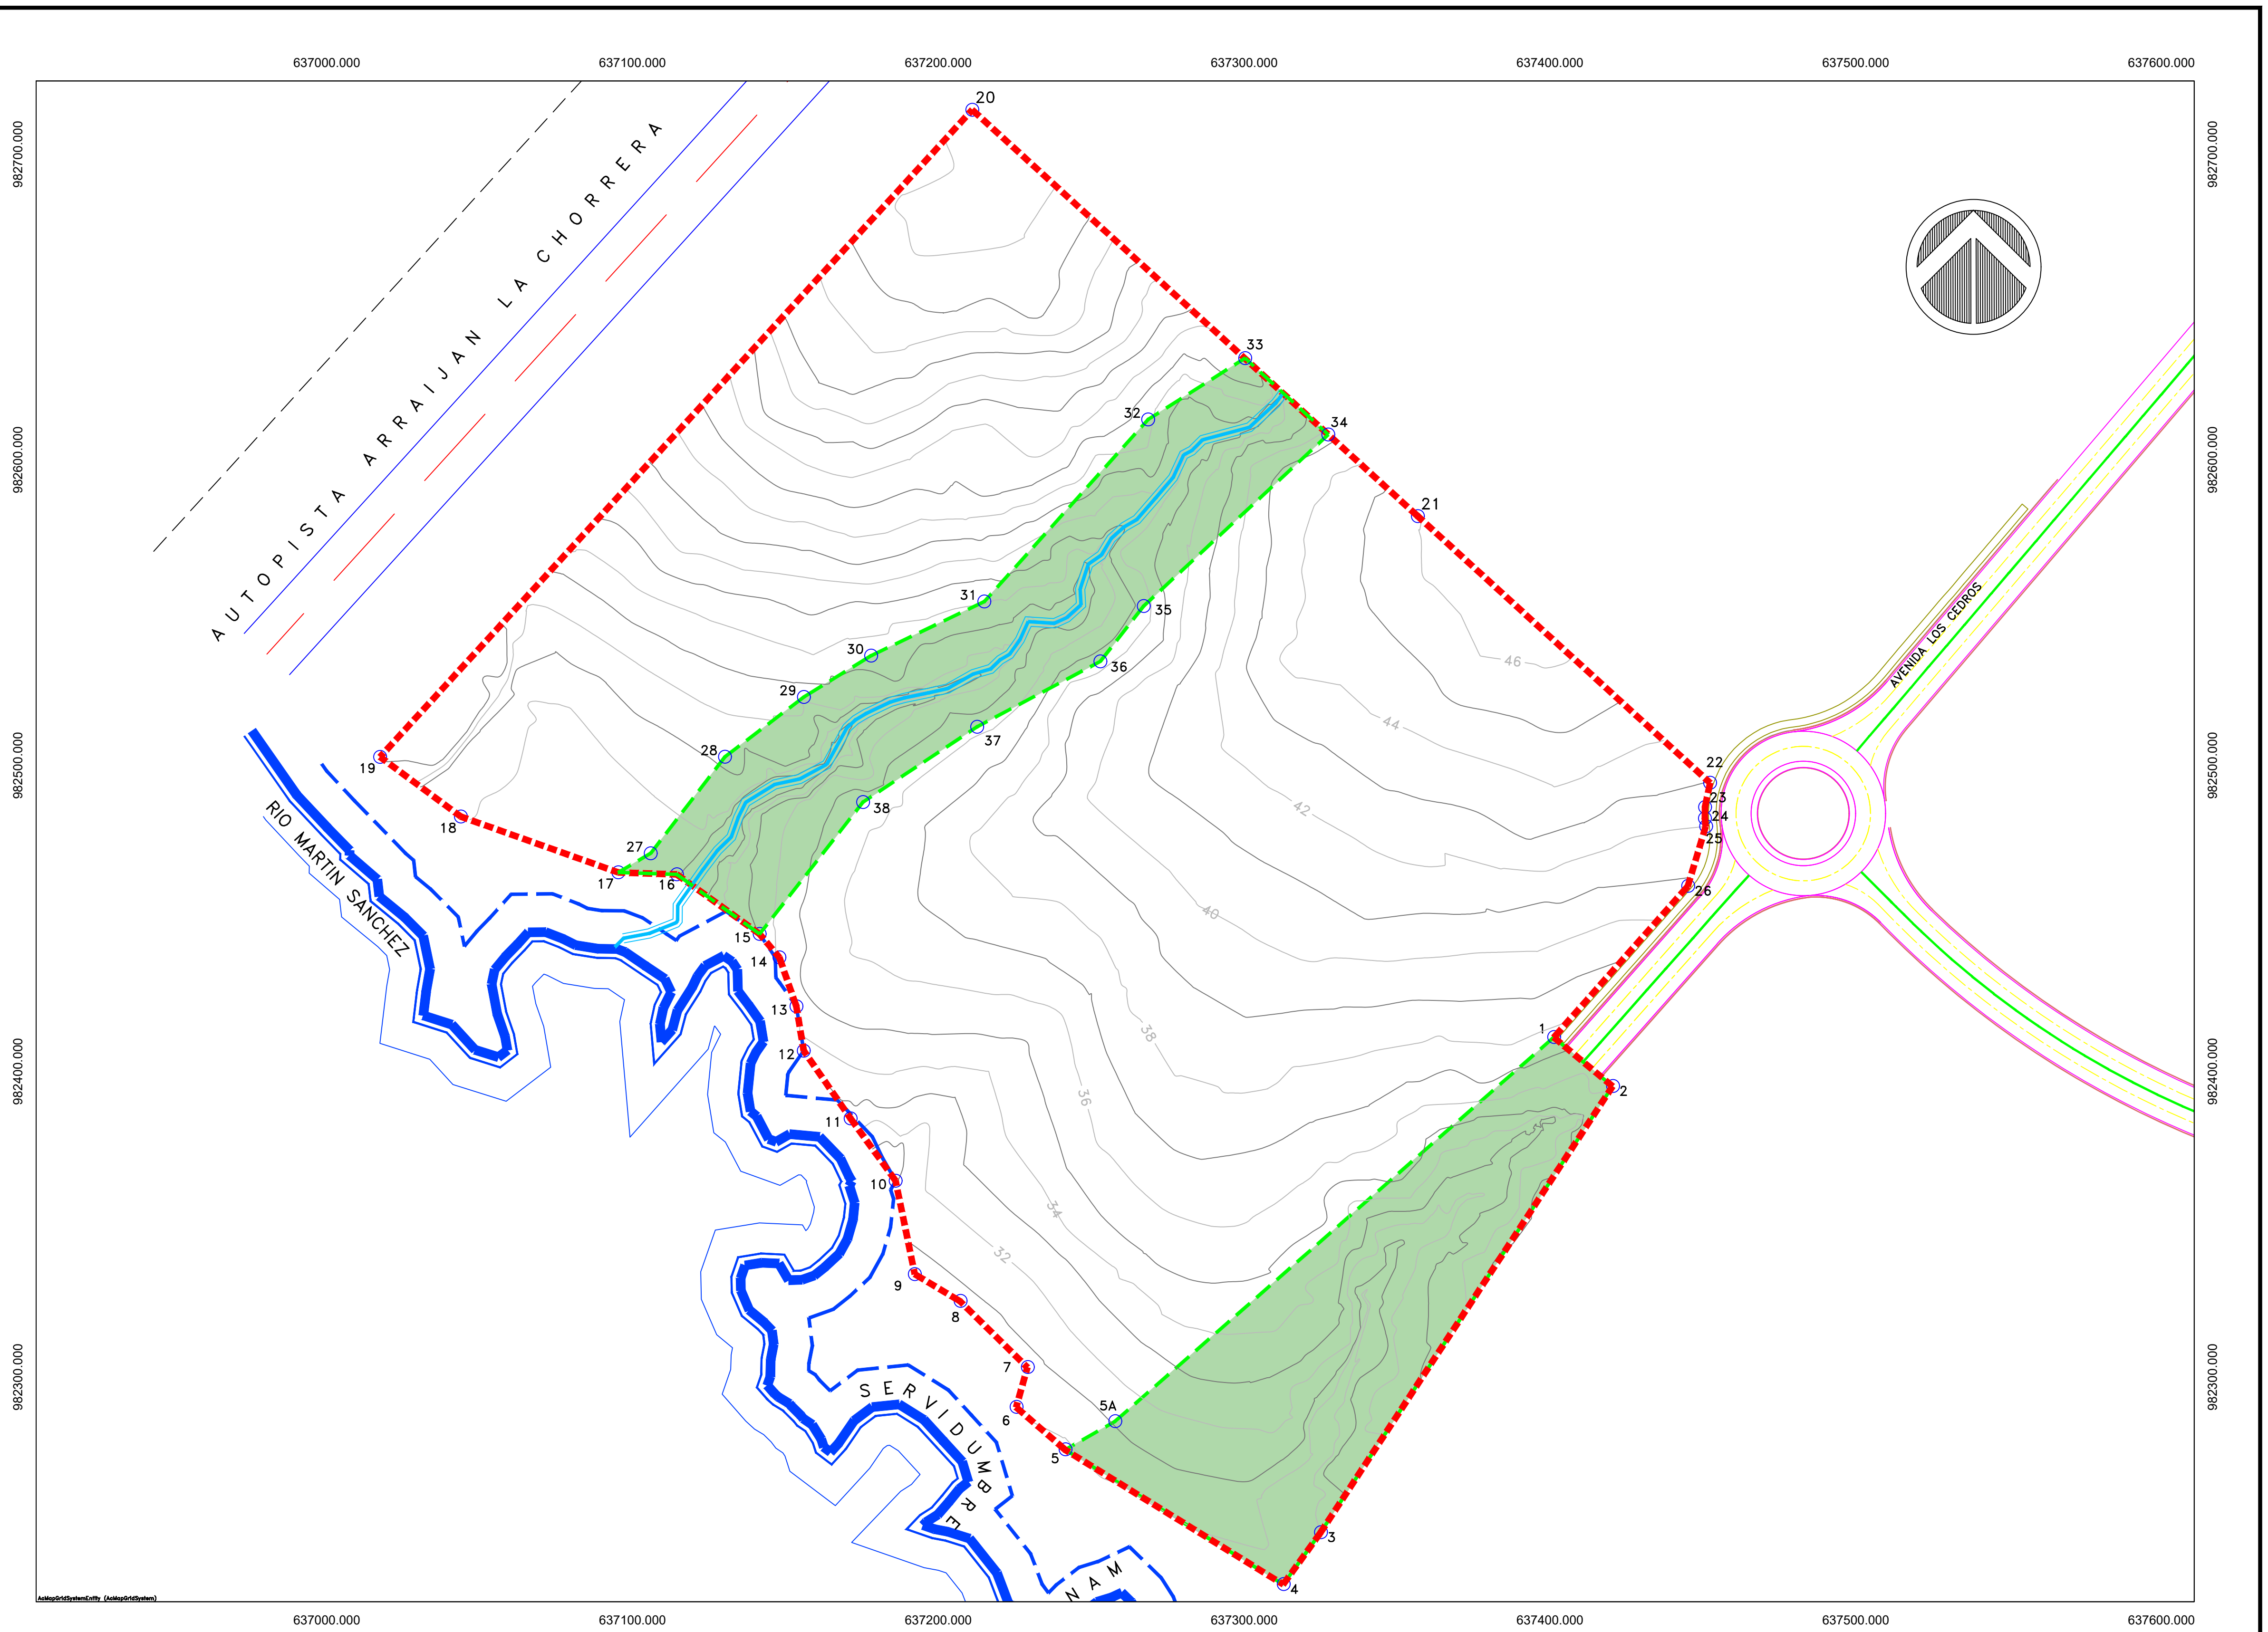

PROYECCION : TRAVERSA DE MERCATOR
DATUM HORIZONTAL : WGS84
DATUM VERTICAL : GEOIDAL
GEOIDE : EGM96
ZONA : 17 NORTE
INTERVALES DE CURVAS : 1.00 METROS
CUADRICULA : 100 METROS , UTM , ZONA 17

POLIGONO A DESARROLLAR

PARCELA A DESAROLLAR E-1