




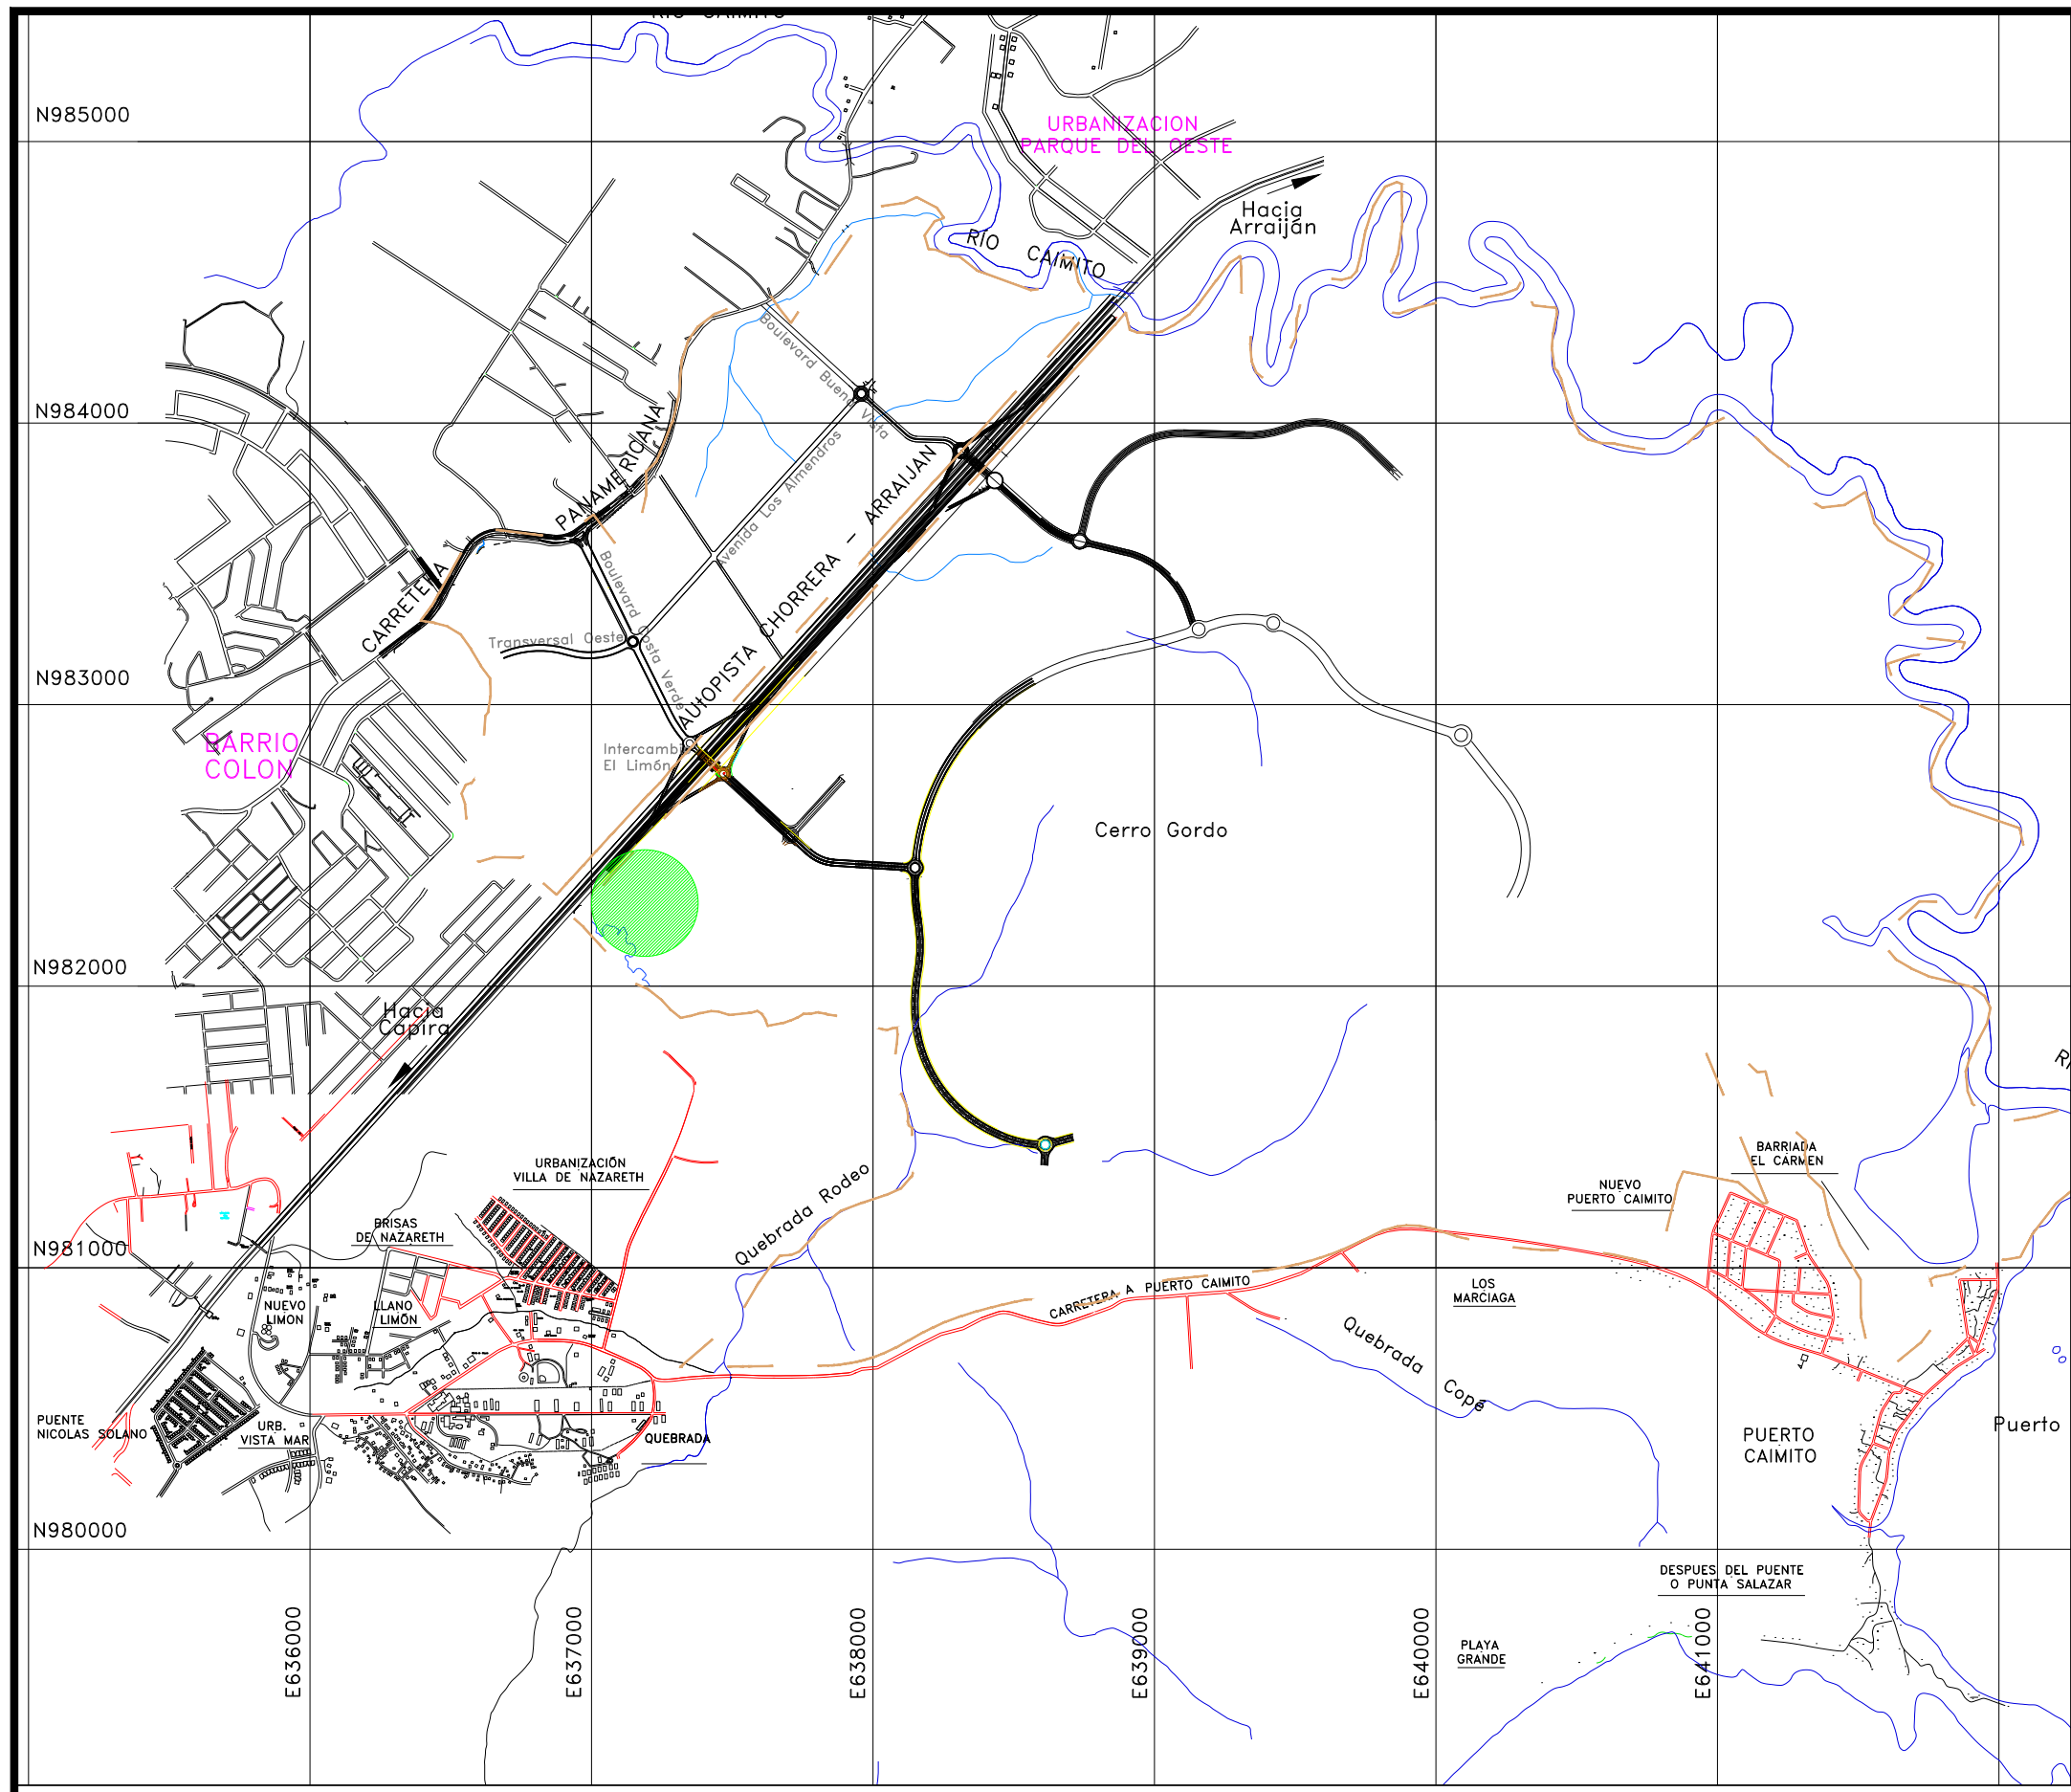


PARCELA A DESARROLLAR					
LINEA	LONGITUD	DIRECCION	NORTE	ESTE	
1-2	197.226	N47° 37' 21.98"W	982714.496	637211.087	
2-3	129.368	N47° 37' 25.66"W	982581.564	637356.783	
3-4	8.114	N12° 07' 32.65"E	982494.370	637452.352	
4-5	3.676	N0° 00' 00.00"E	982486.437	637450.647	
5-6	2.723	N5° 11' 49.99"W	982482.761	637450.647	
6-7	20.333	N16° 41' 01.51"E	982480.050	637450.894	
7-8	66.064	N41° 33' 01.04"E	982460.573	637445.056	
8-9	190.750	N48° 48' 11.30"E	982411.132	637401.238	
9-10	18.678	N60° 23' 23.48"E	982285.495	637257.707	
10-11	21.197	S49° 04' 25.00"E	982276.266	637241.468	
11-12	13.545	S15° 43' 57.51"W	982290.152	637225.453	
12-13	30.865	S45° 29' 17.35"E	982303.189	637229.126	
13-14	17.259	S59° 07' 30.59"E	982324.827	637207.116	
14-15	31.188	S11° 36' 26.87"E	982333.684	637192.303	
15-16	25.165	S35° 50' 21.33"E	982364.234	637186.028	
16-17	26.909	S34° 38' 48.32"E	982384.634	637171.293	
17-18	14.705	S9° 28' 04.39"E	982406.772	637155.995	
18-19	17.435	S23° 17' 22.05"E	982421.276	637153.576	
19-20	9.216	S33° 43' 12.91"E	982437.291	637146.682	
20-21	33.346	S54° 16' 25.36"E	982444.956	637141.566	
21-22	19.174	S88° 02' 59.15"E	982464.428	637114.495	
22-23	54.610	S70° 28' 30.22"E	982465.080	637095.332	
23-24	32.833	S53° 30' 52.99"E	982483.332	637043.862	
24-1	286.848	S42° 27' 15.71"W	982502.855	637017.464	

DIAGRAMA DE NIVELES			
COTA MÍNIMA	COTA MÁXIMA	Area	Color
-5.98	-1.94	22518.93	
-1.94	-0.15	16262.88	
-0.15	-0.05	1172.23	
-0.05	0.05	1214.65	
0.05	1.44	16964.18	
1.44	2.70	12287.43	
2.70	4.94	16804.65	
4.94	6.91	6042.00	

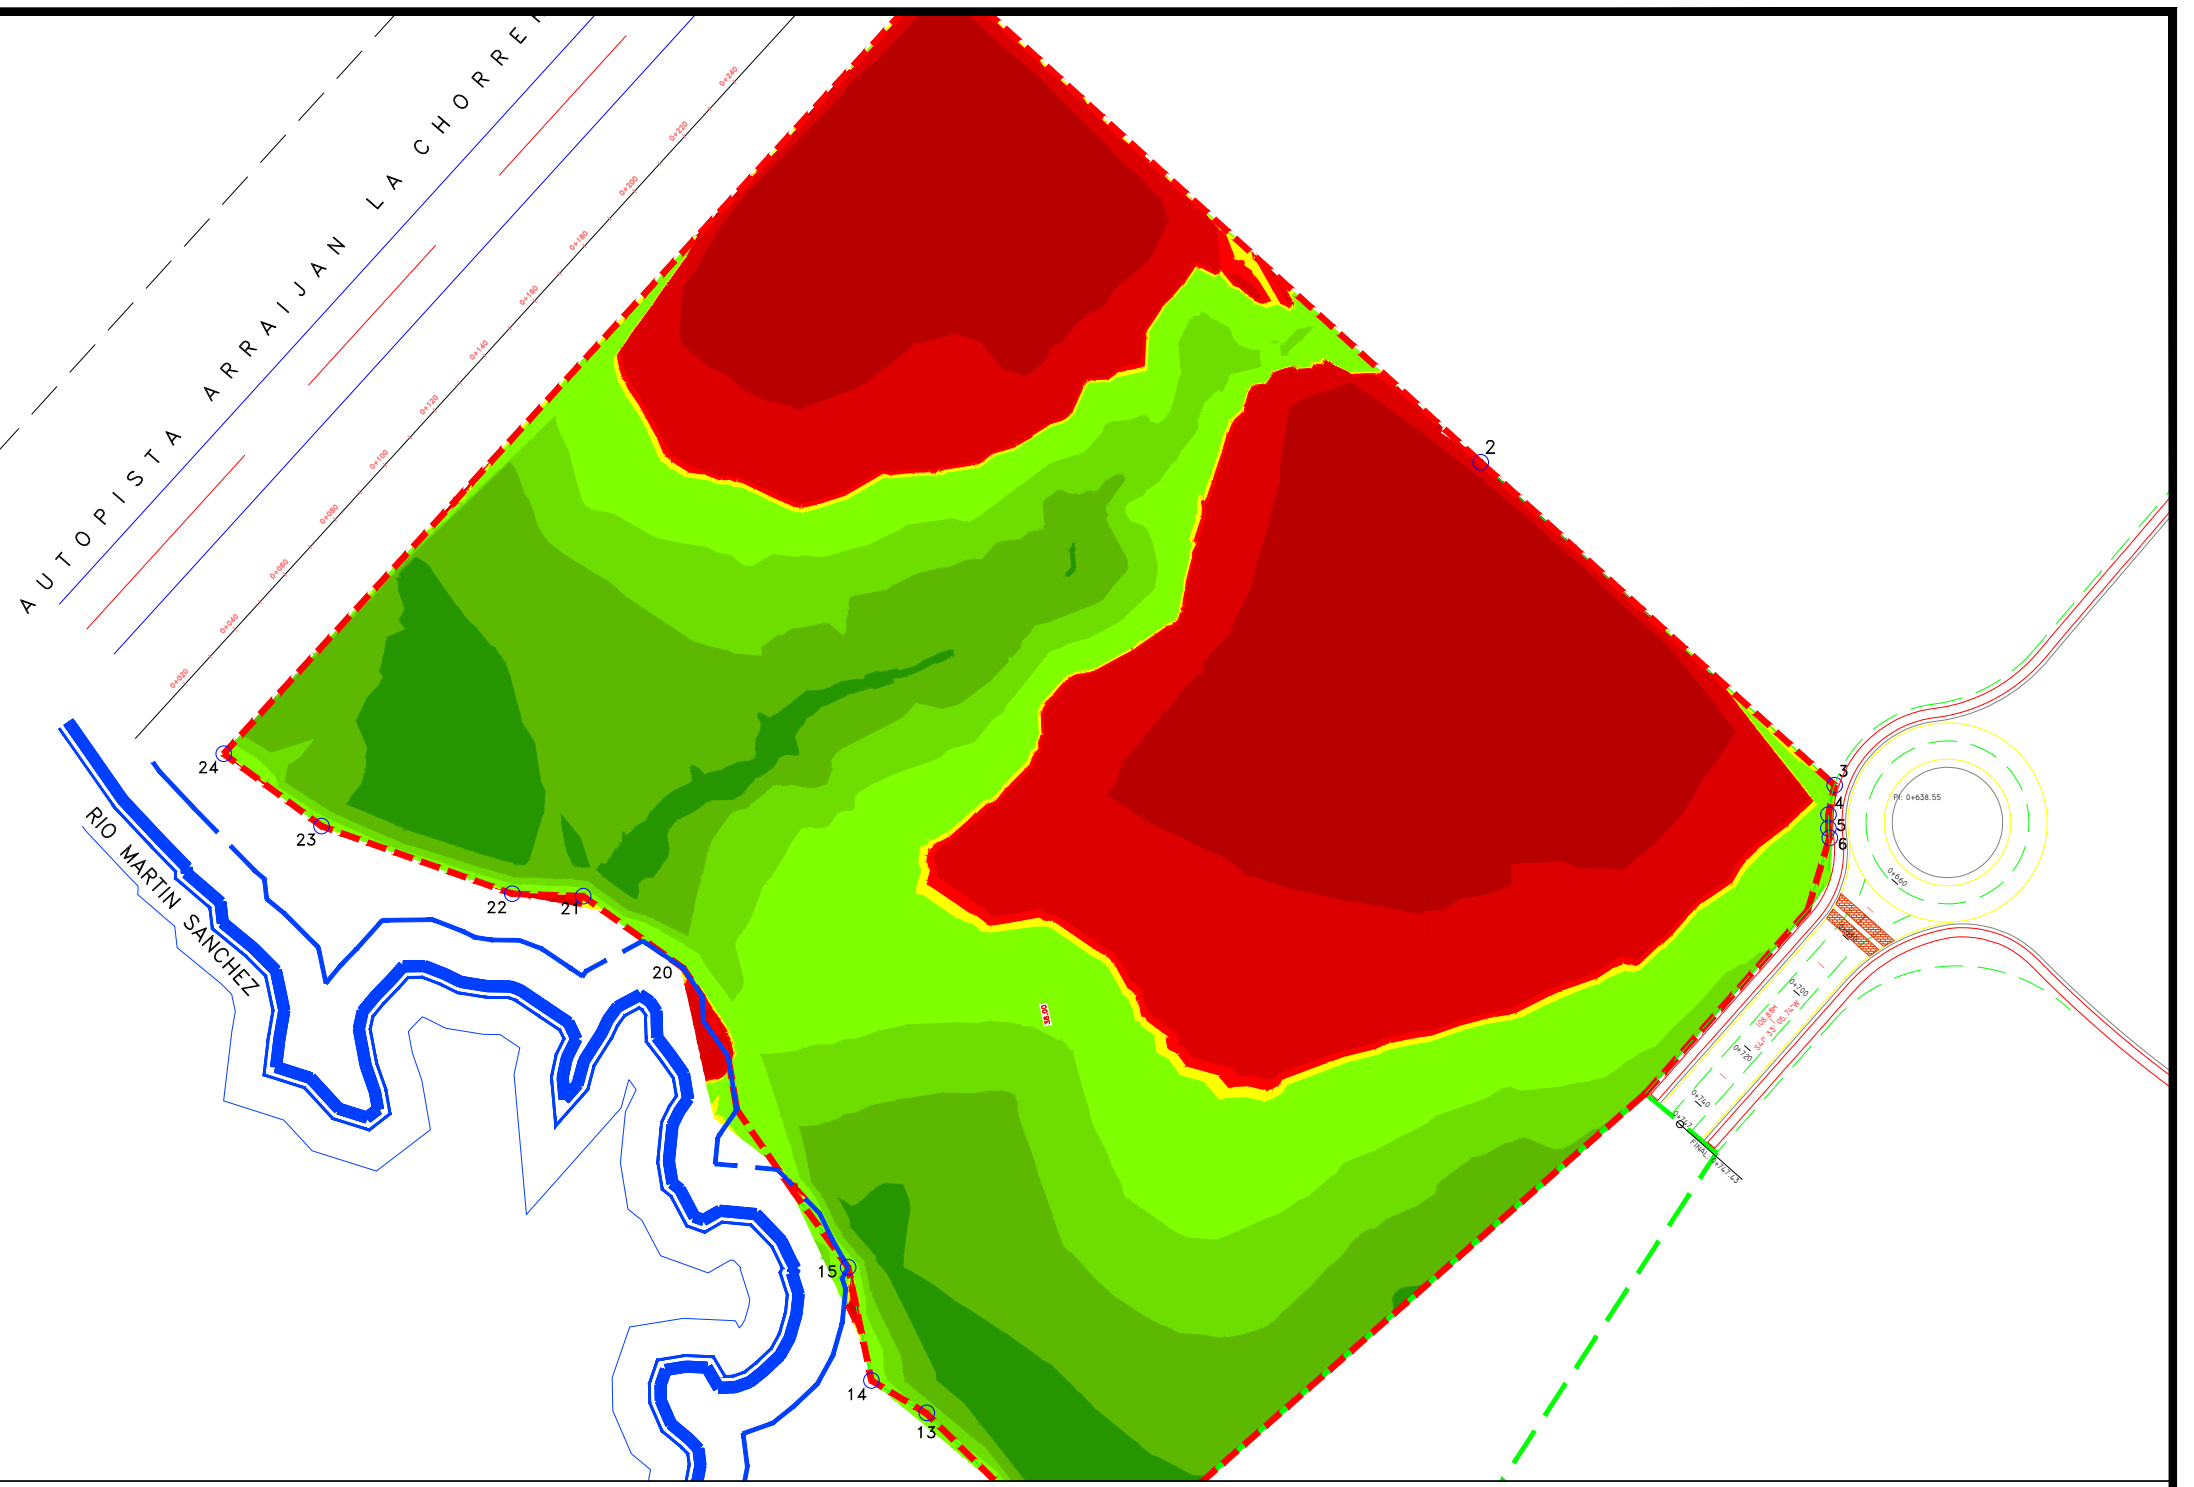

volumen						
Name	Corte	Factor relleno	Factor Area	corte	relleno	Neto
VOLUMEN	1.000	1.000	93,266.95 m2	96,183.88 m3	133,512.96 m3	37,329.08 m3

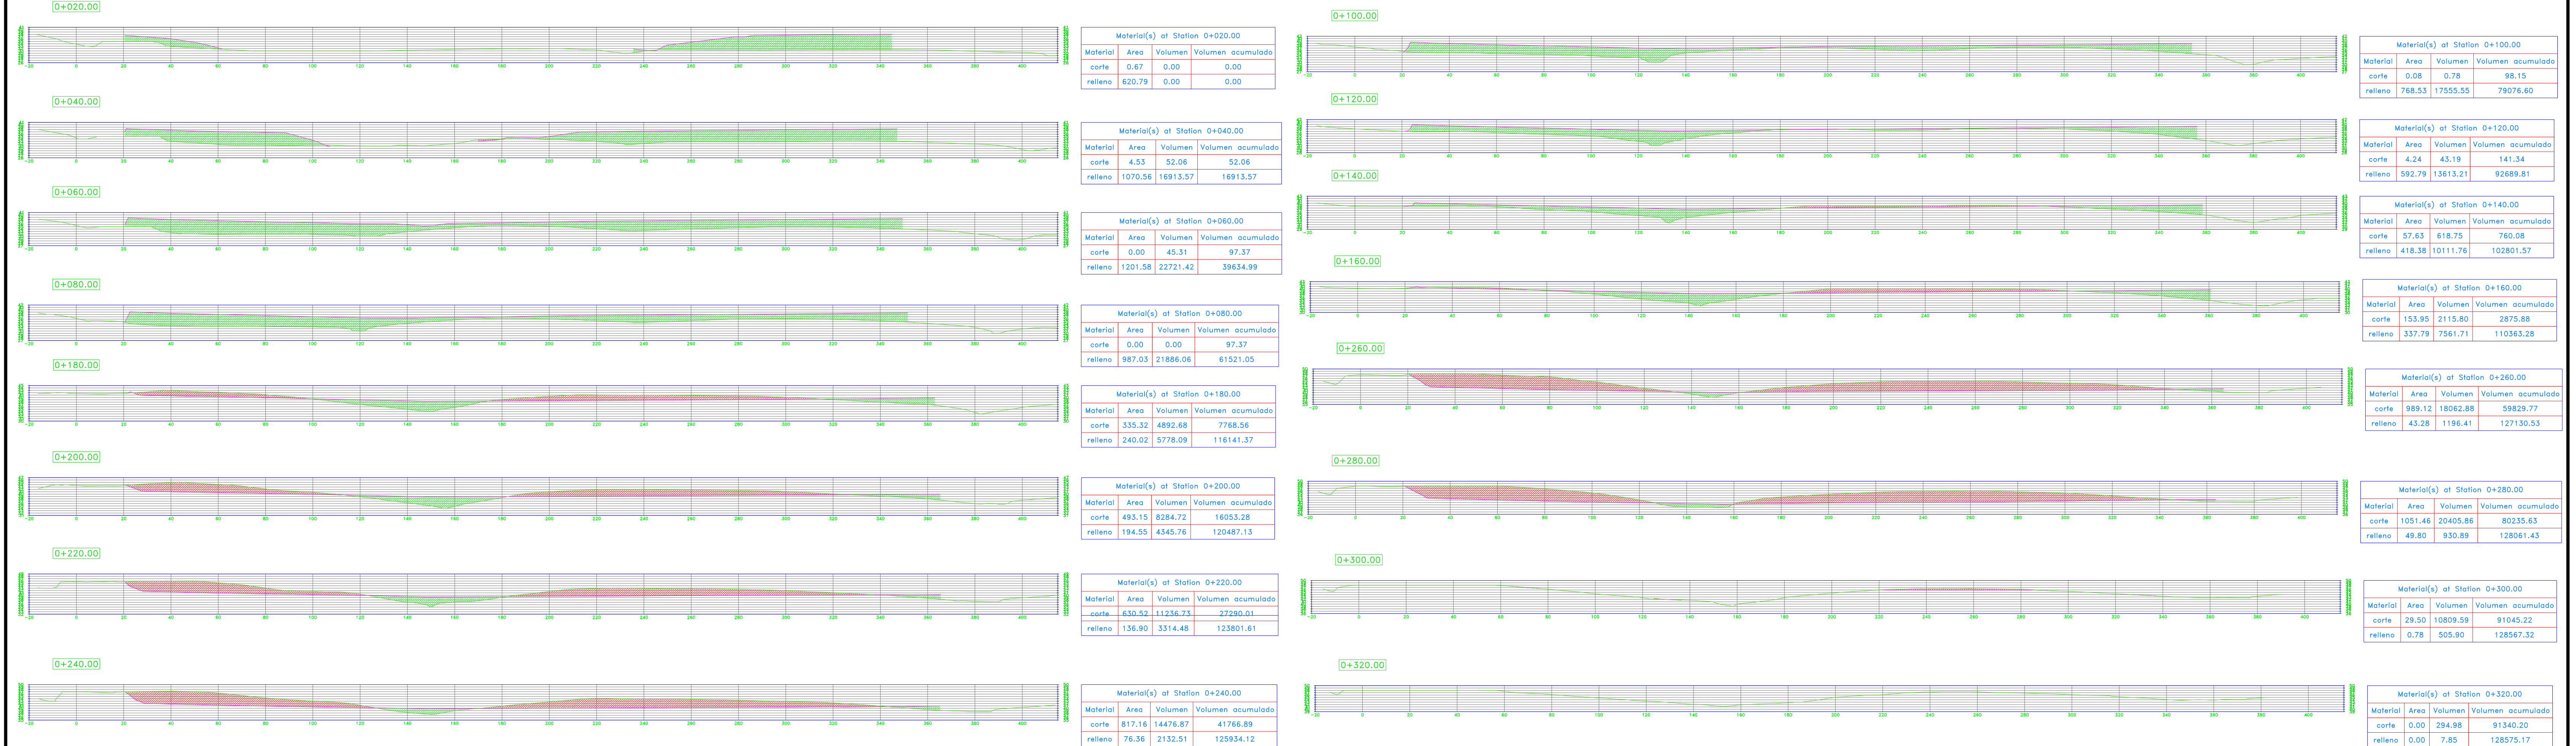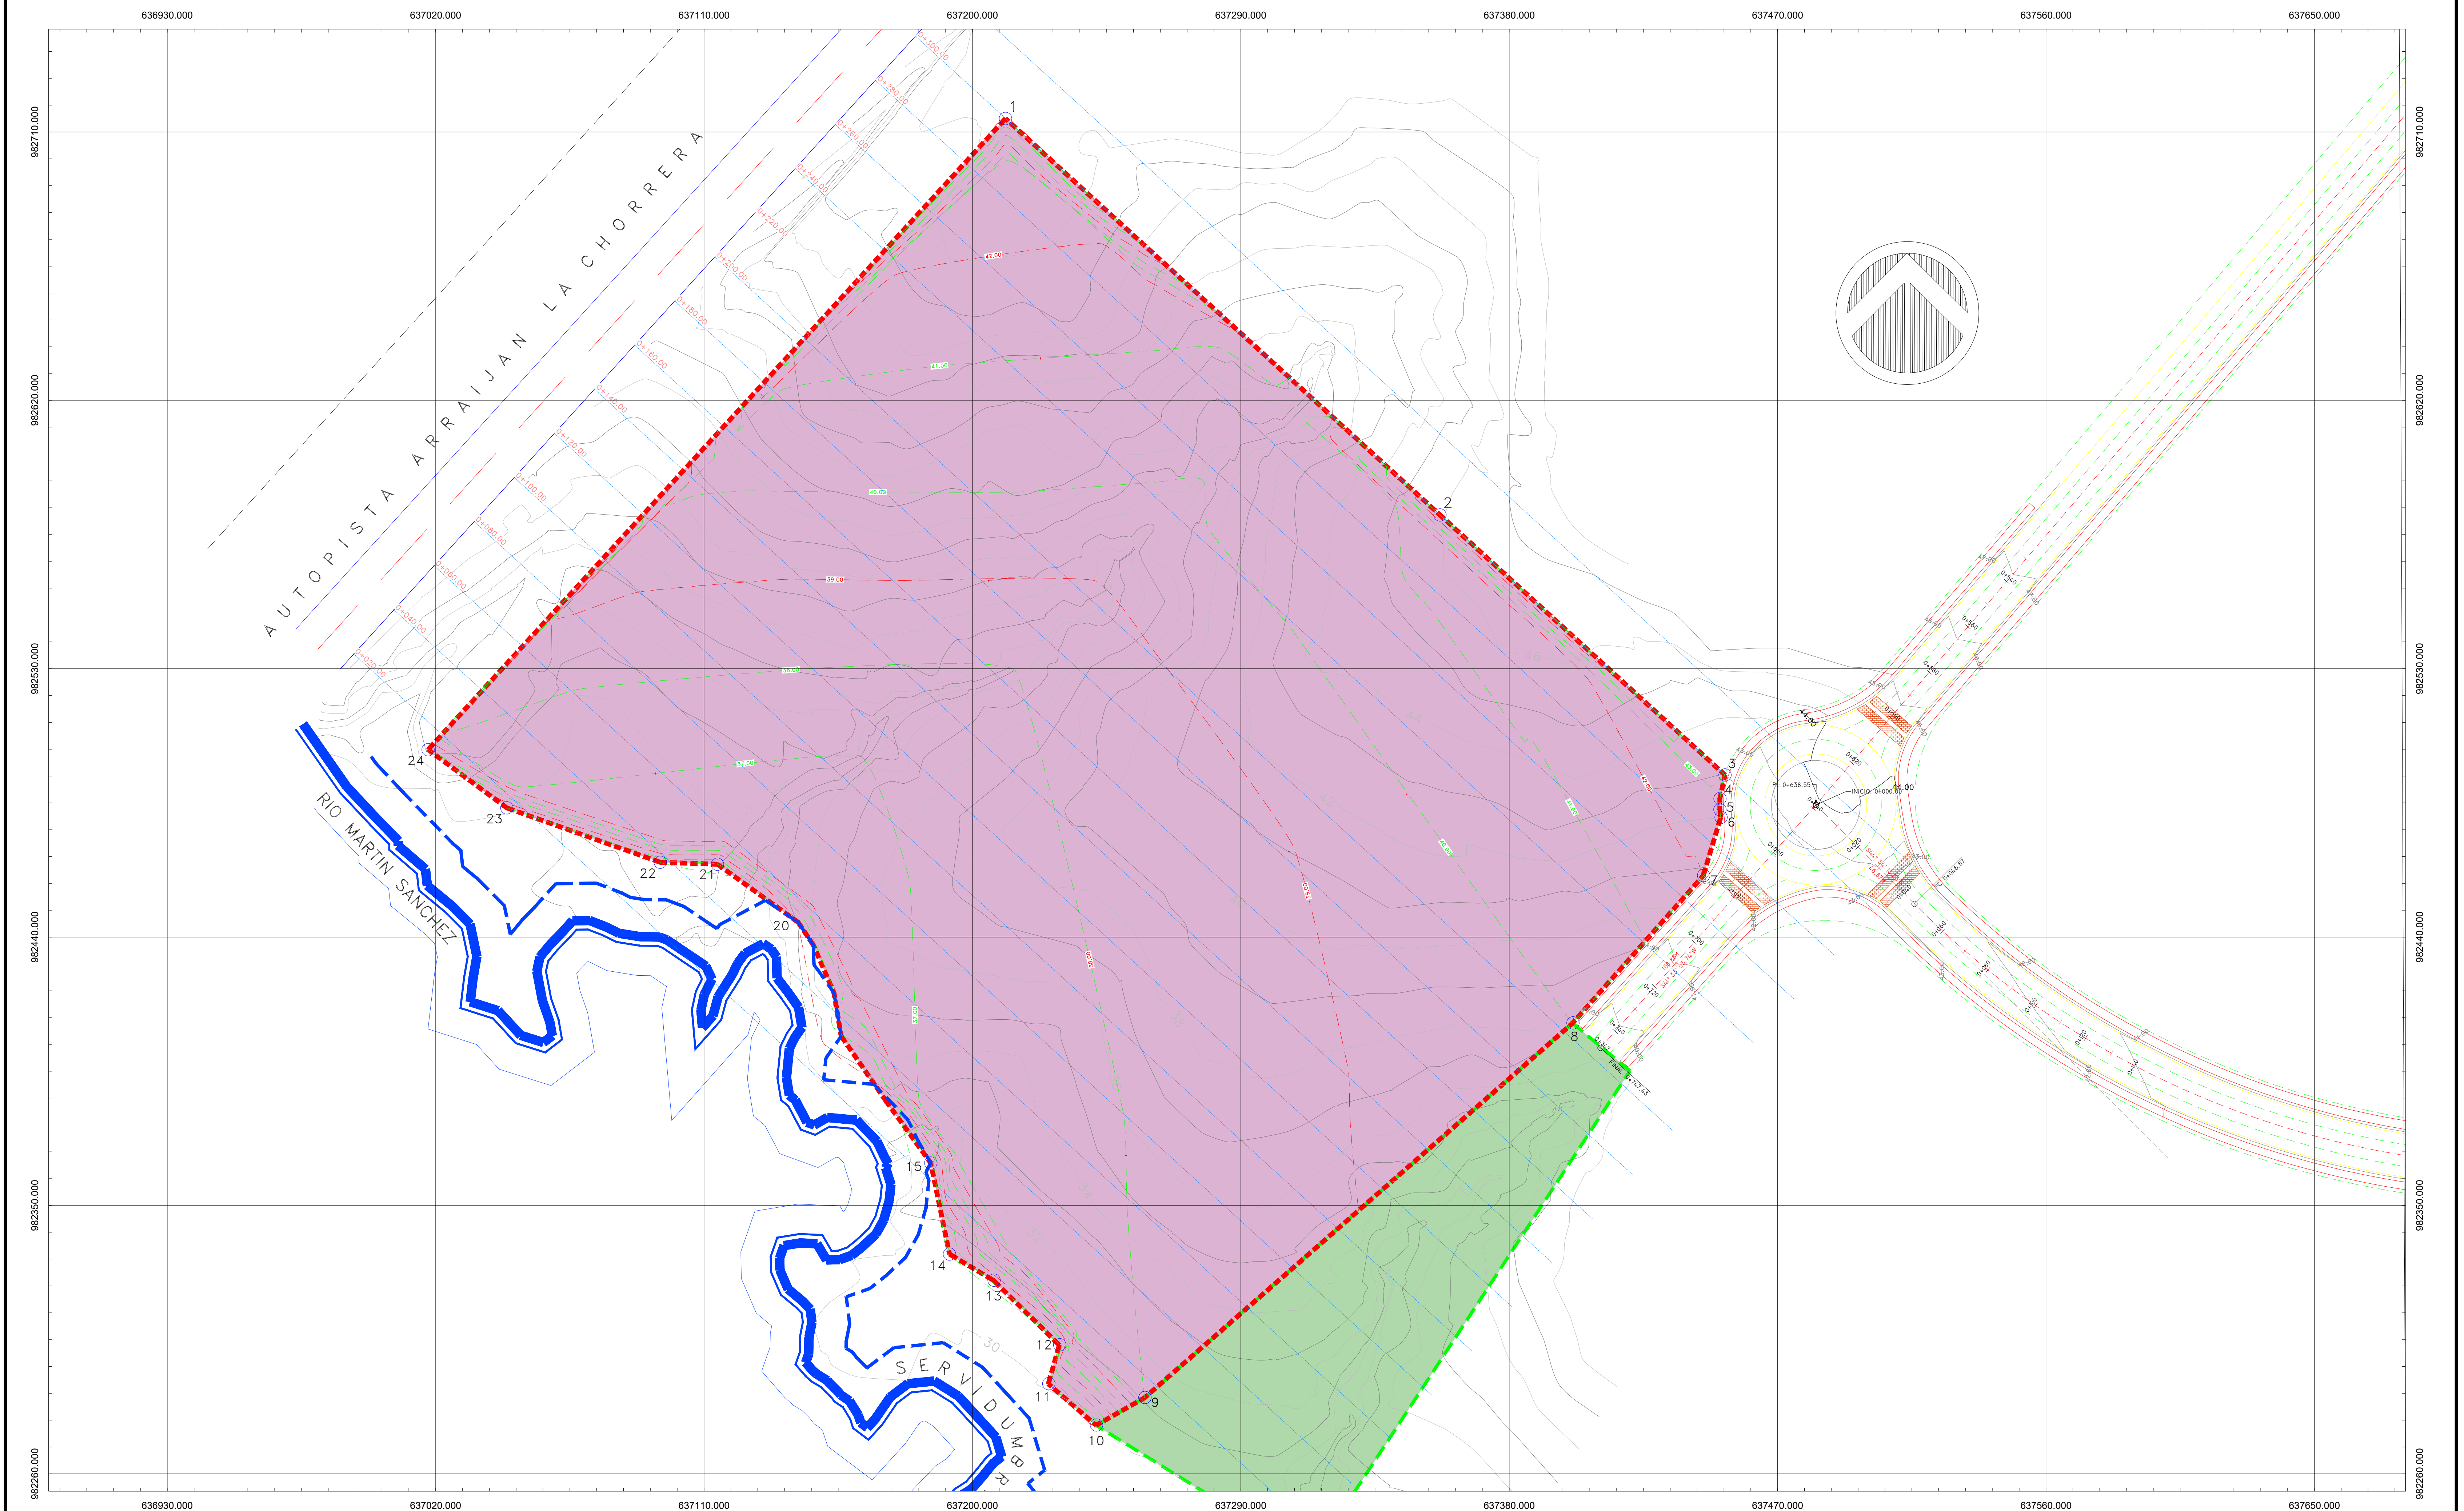

PROYECCION : TRAVERSA DE MERCATOR
DATUM HORIZONTAL : WGS84
DATUM VERTICAL : GEOIDAL
GEOIDE : EGM96
ZONA : 17 NORTE
INTERVALES DE CURVAS : 1.00 METROS
CUADRICULA : 100 METROS , UTM , ZONA 17


POLIGONO A DESARROLLAR

POLIGONO A CONSERVAR

 **Costa Verde**

PARCELA A DESARROLLAR E-1

PLANO DE TERRACERIA

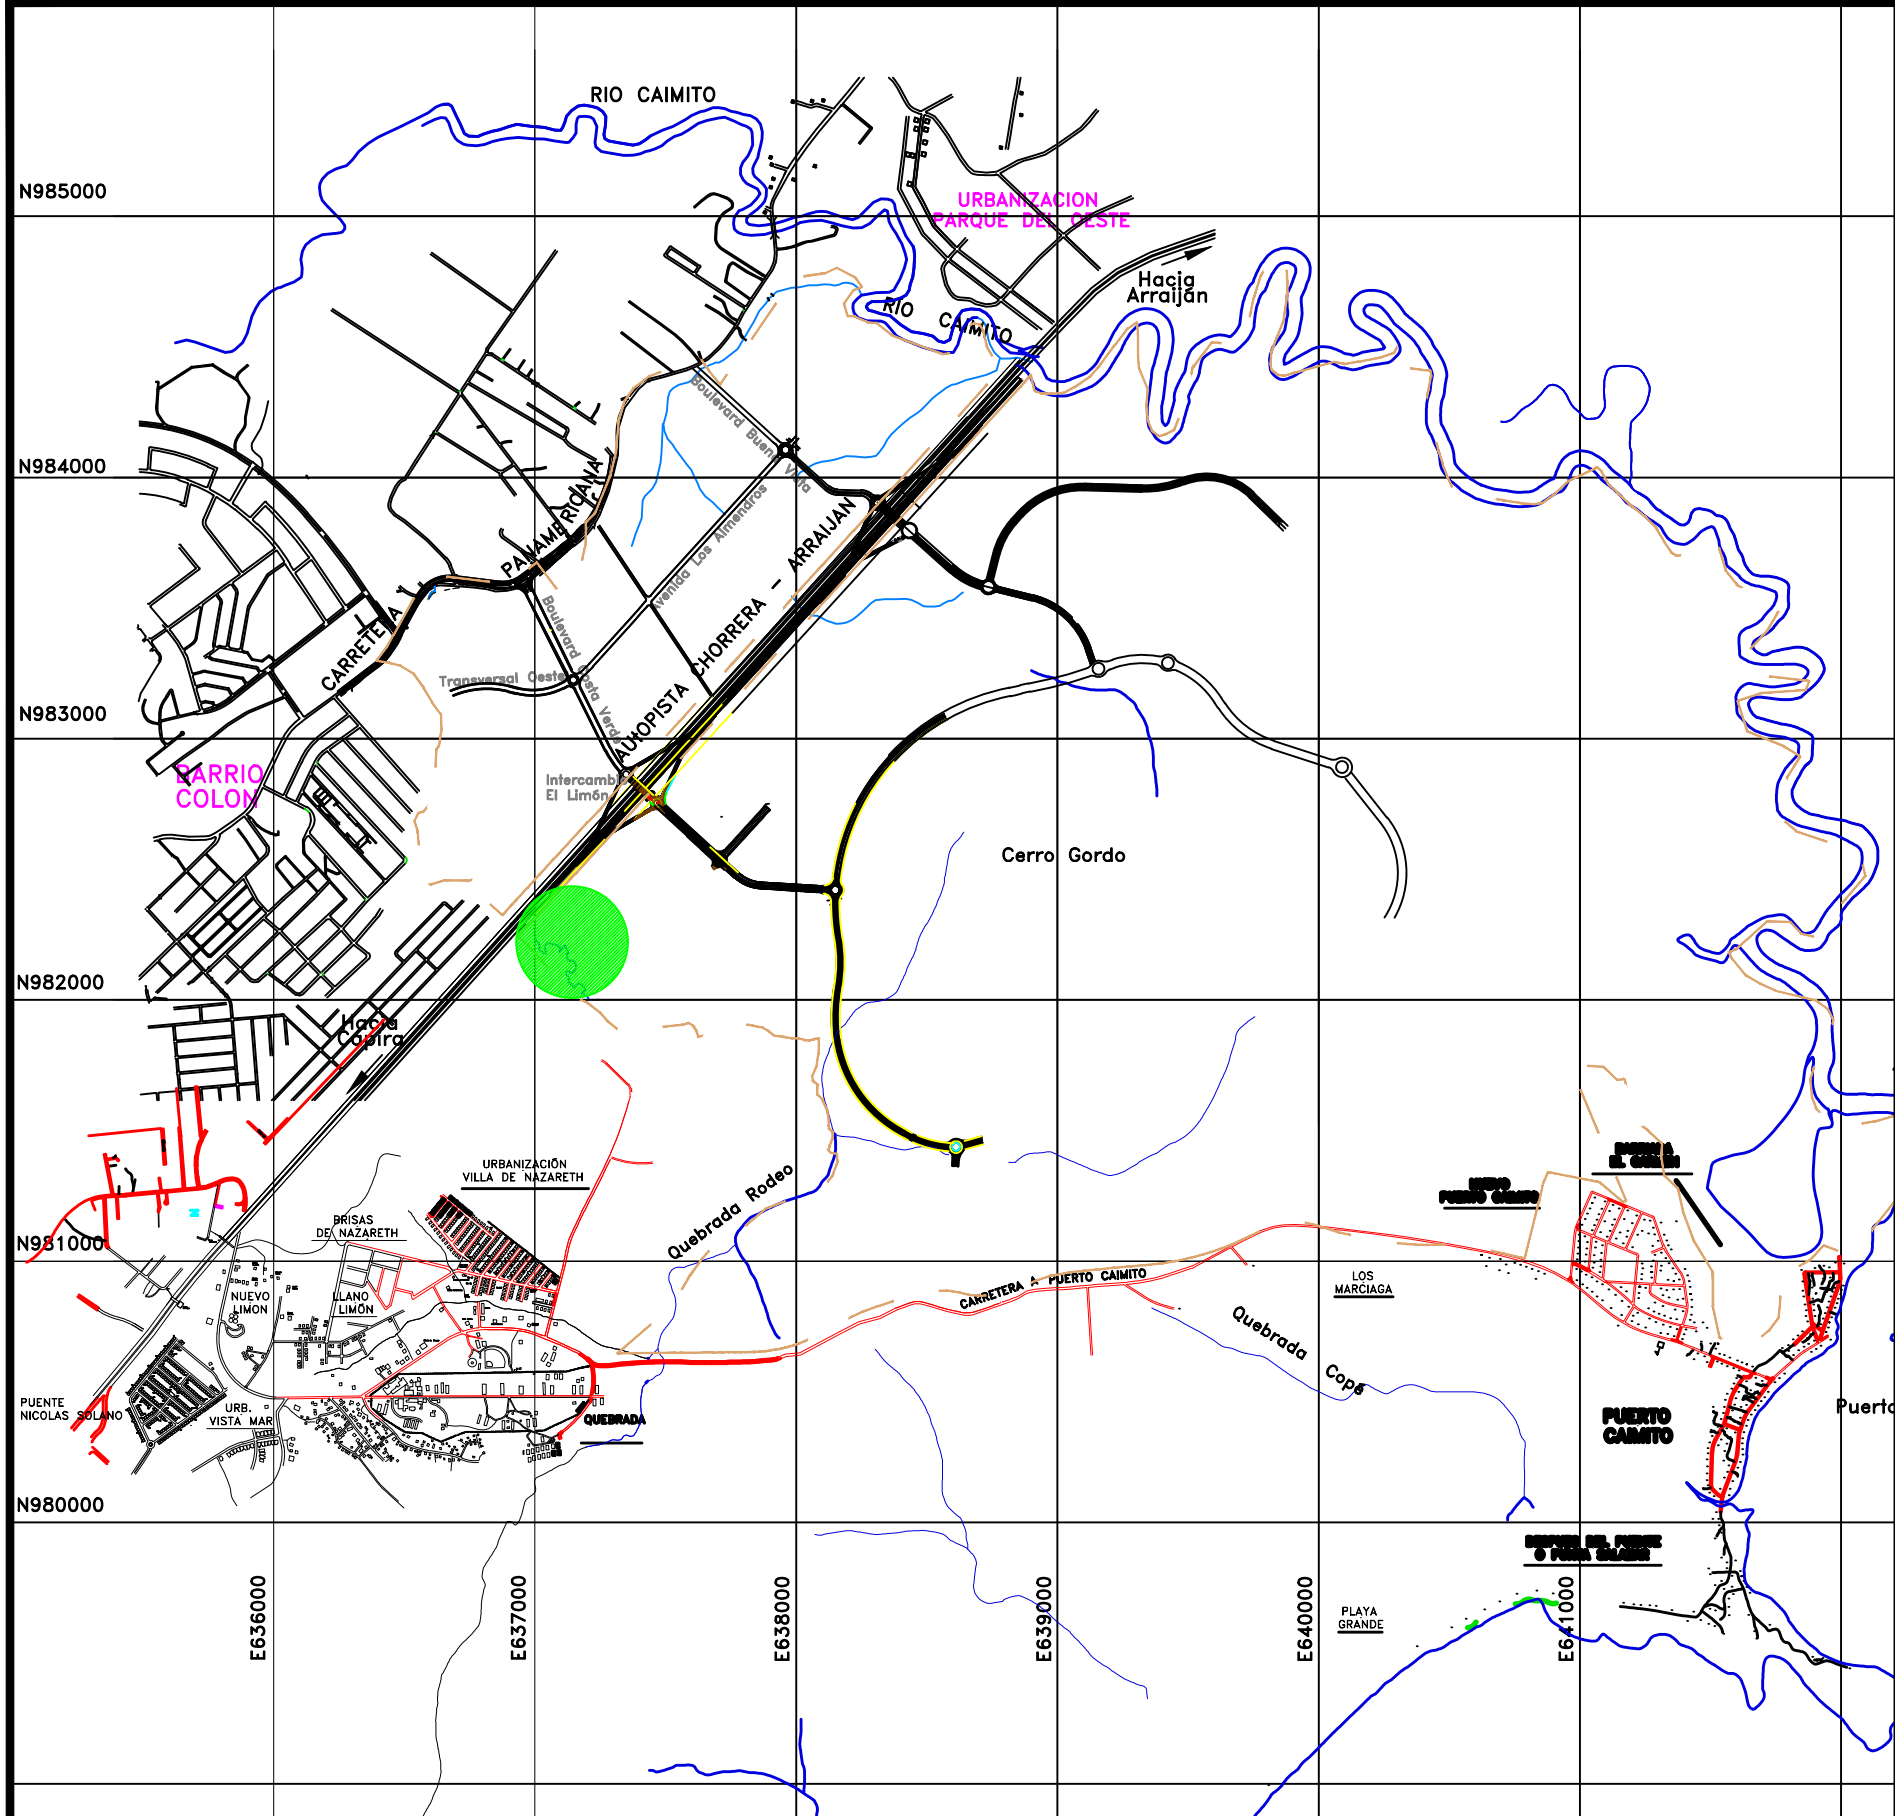


PARCELA DE CONSERVACION E1--1		
LINEA	NORTE	ESTE
1	982411.132	637401.238
2	982395.128	637420.451
3	982249.170	637324.973
4	982232.208	637312.771
5	982276.266	637241.468
5A	982285.495	637257.707

PARCELA DE CONSERVACION E1--2					
LINEA	NORTE	ESTE	31	982553.674	637215.048
15	982444.956	637141.566	32	982613.220	637268.595
16	982464.428	637114.495	33	982633.282	637300.314
17	982465.080	637095.332	34	982608.281	637327.502
27	982471.329	637105.930	35	982552.203	637267.150
28	982502.873	637130.217	36	982534.103	637252.985
29	982522.461	637156.038	37	982512.706	637212.671
30	982535.975	637178.038	38	982488.092	637175.399

AREA A CONSERVAR E1--1 : 1 HAS + 0477.41 M2
AREA A CONSERVAR E1--2 : 1 HAS + 0262.15 M2
AREA TOTAL A CONSERVAR : 2 HAS + 0739.56 M2

PROYECCION : TRAVERSA DE MERCATOR
DATUM HORIZONTAL : WGS84
DATUM VERTICAL : GEOIDAL
GEOIDE : EGM96
ZONA : 17 NORTE
INTERVALES DE CURVAS : 1.00 METROS
CUADRICULA : 100 METROS , UTM , ZONA 17

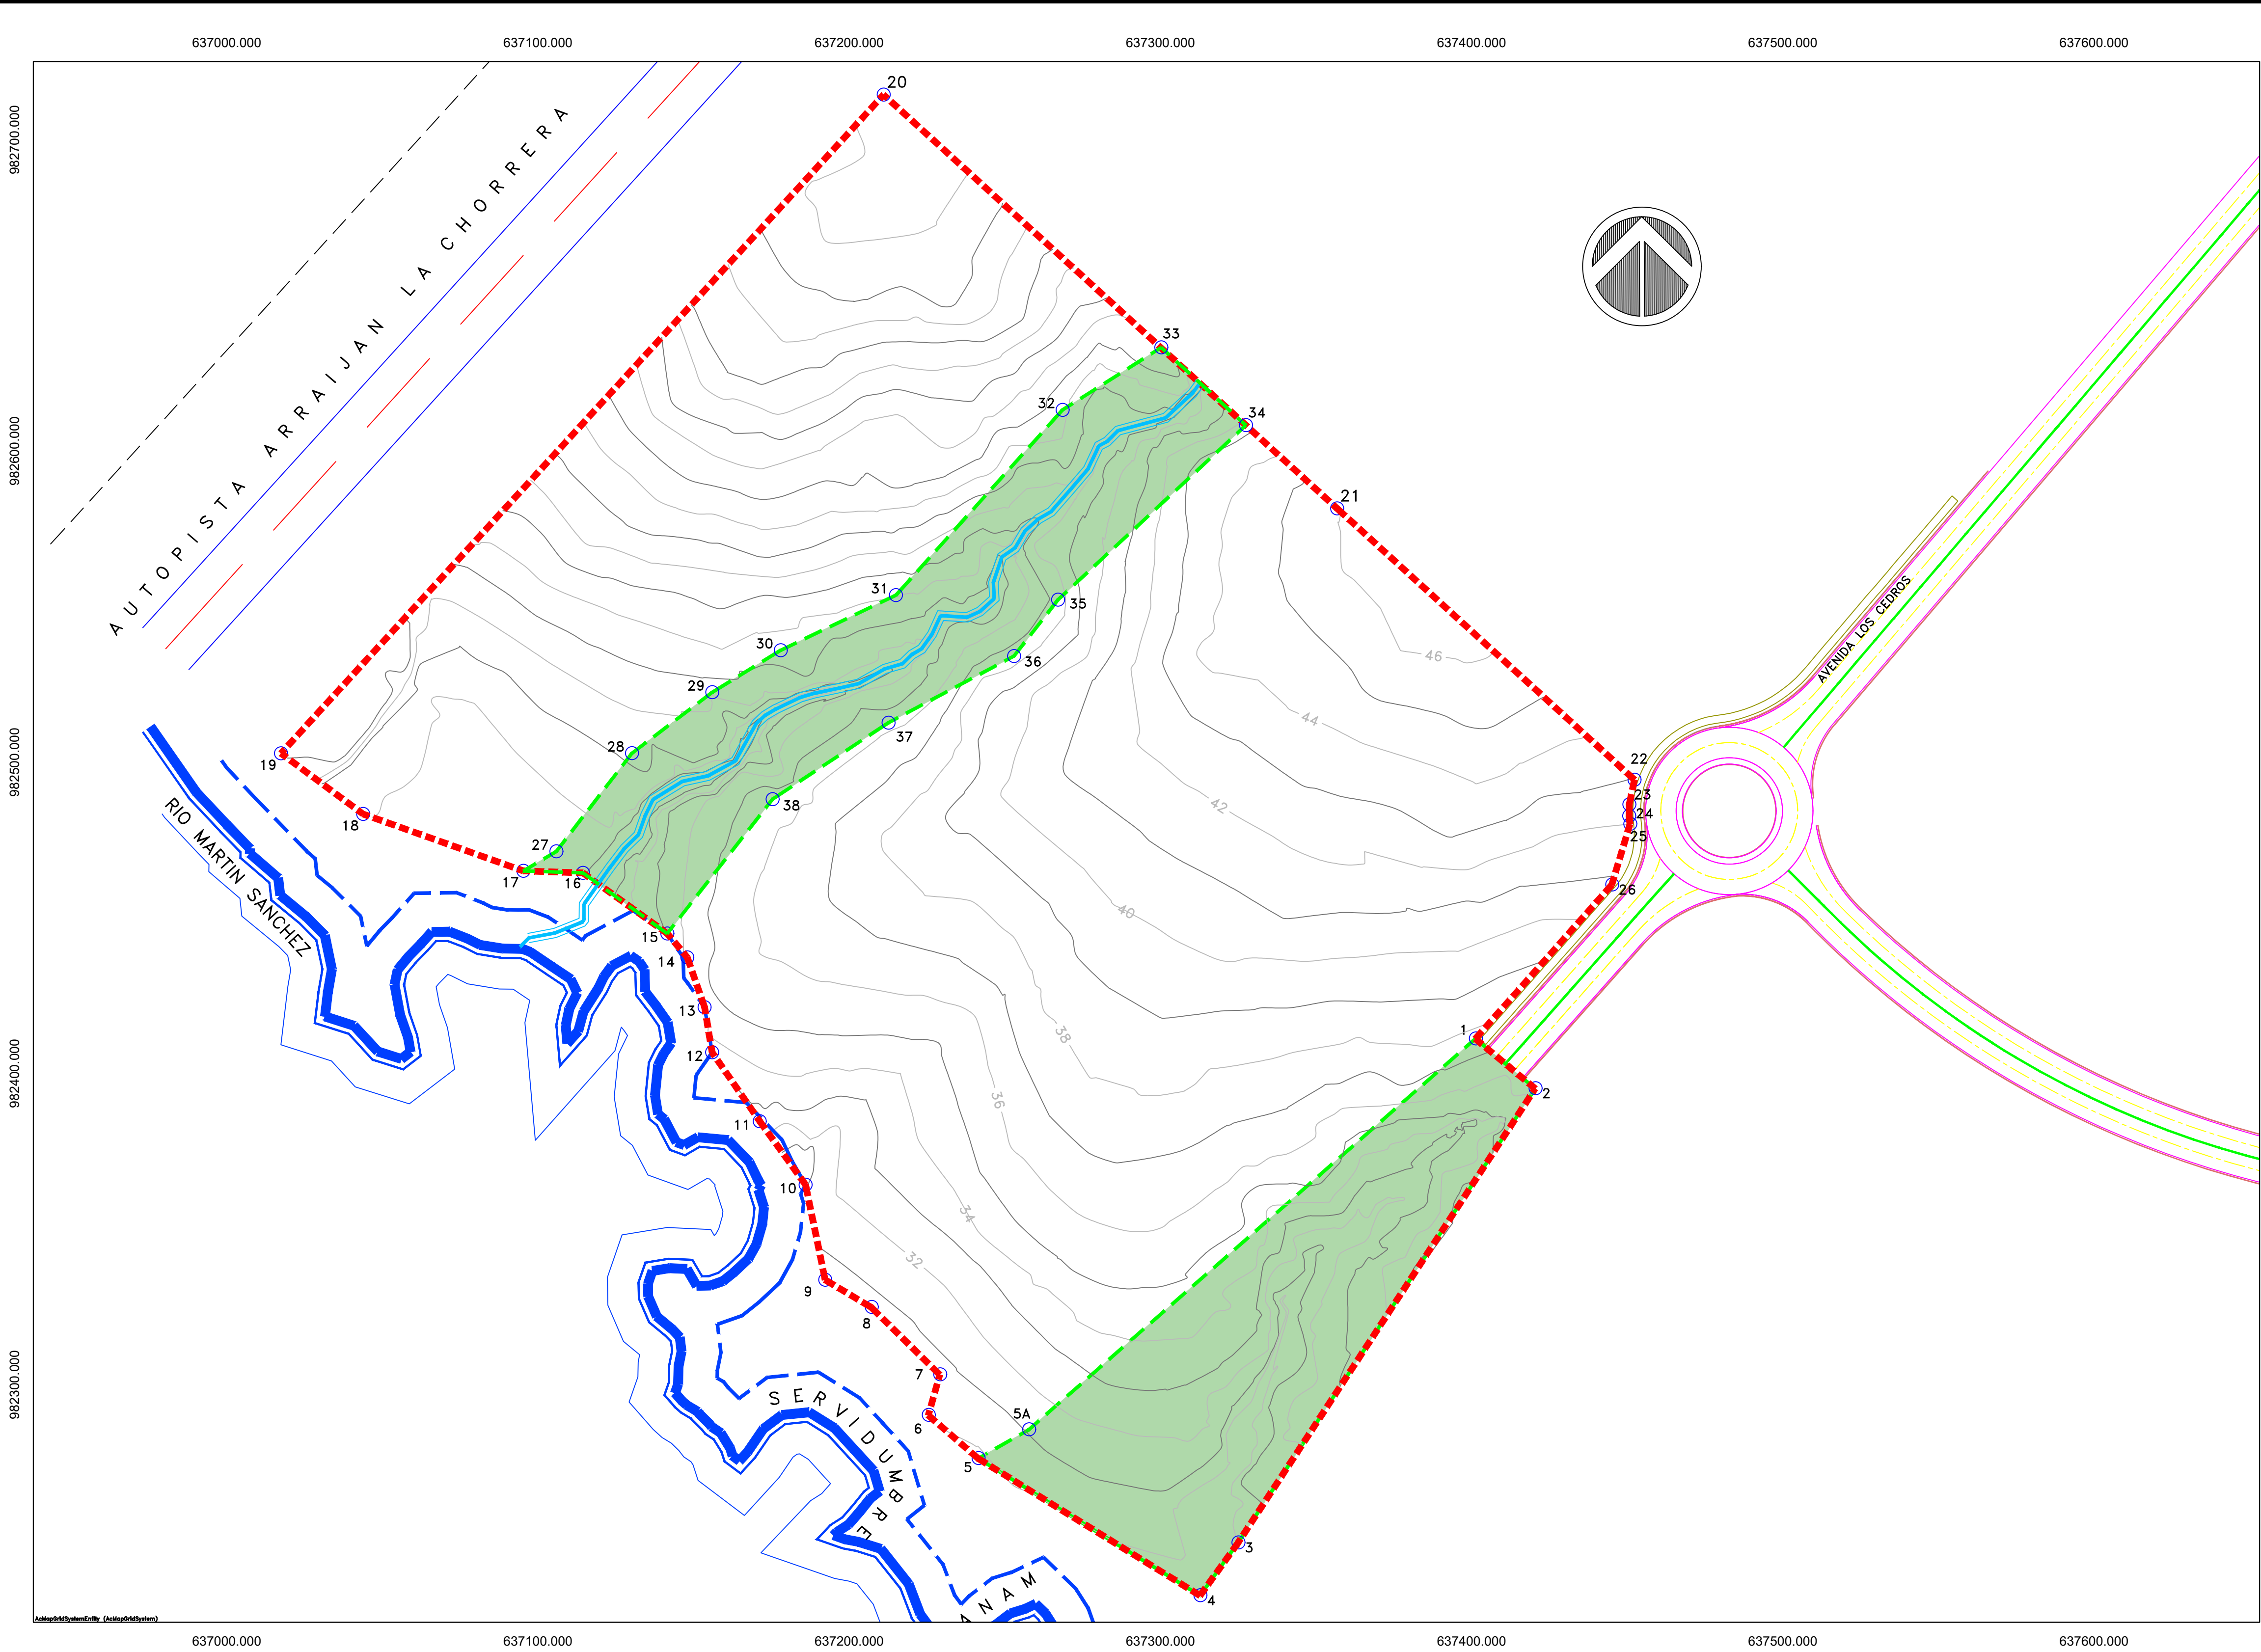




POLIGONOS A CONSERVAR




LMITE DE POLIGONO

PARCELA A DESAROLLAR E-1

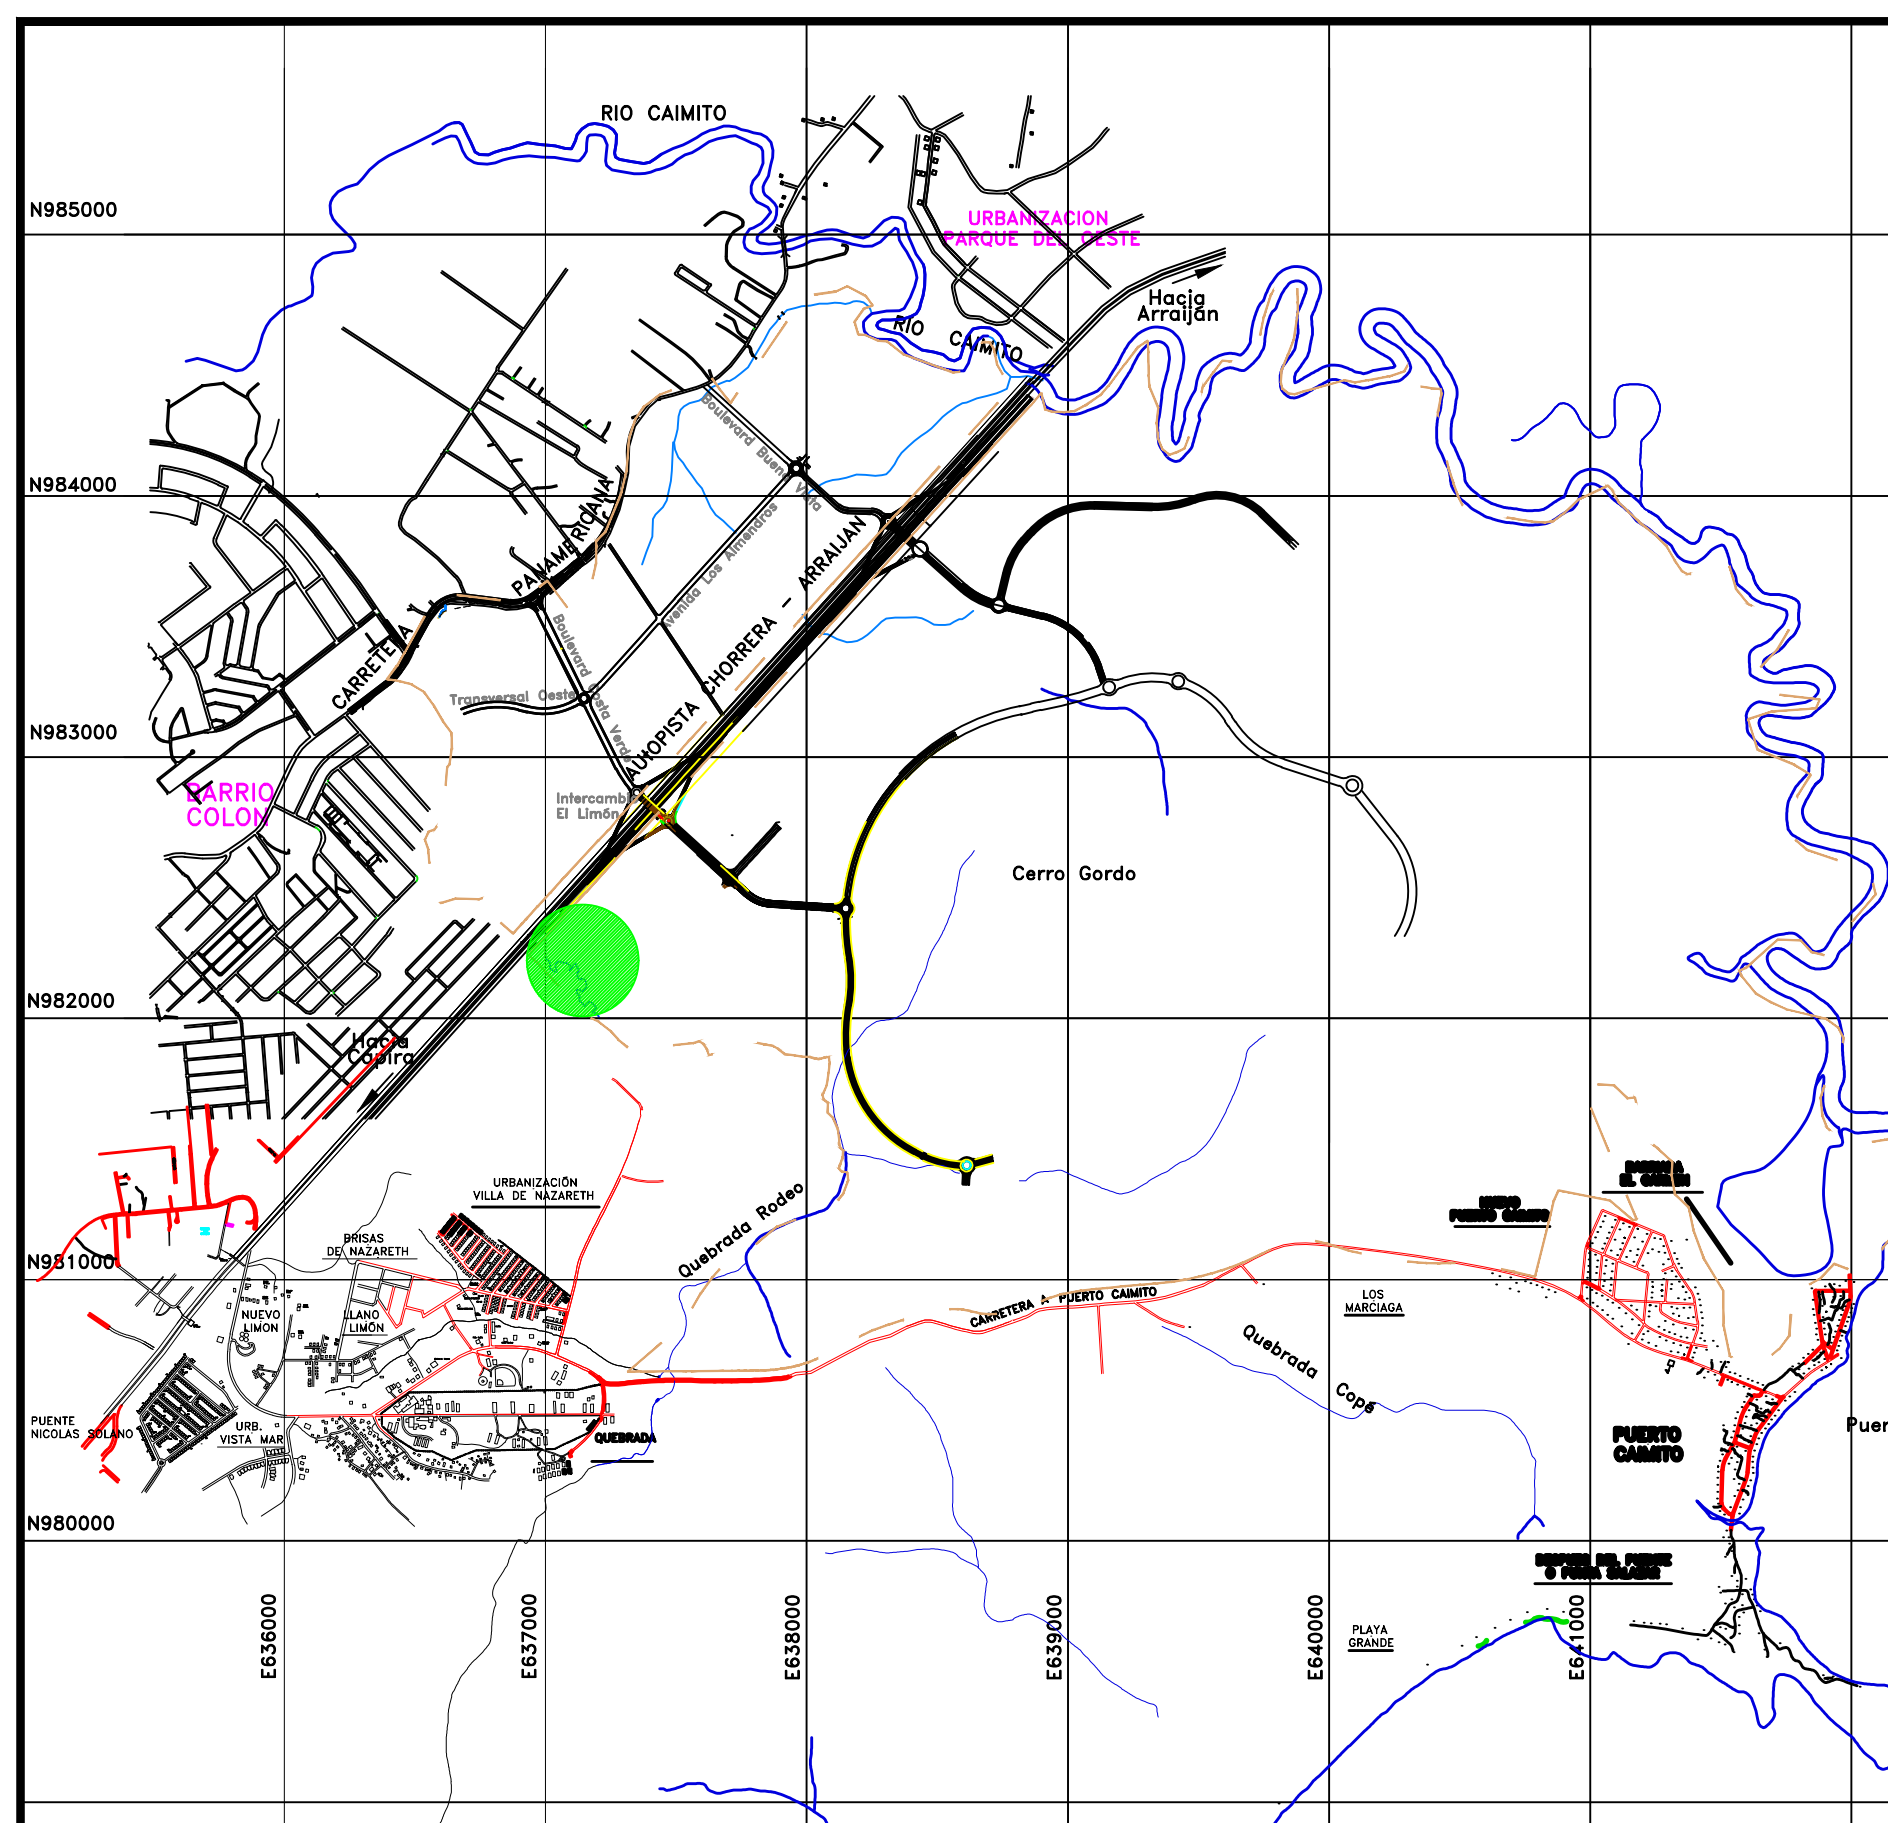

PARCELA GLOBAL E--1					
LINEA	NORTE	ESTE	LINEA	NORTE	ESTE
1	982411.132	637401.238	14	982437.291	637148.004
2	982395.128	637420.451	15	982444.956	637141.566
3	982249.165	637324.978	16	982464.428	637114.495
4	982232.208	637312.771	17	982465.080	637095.332
5	982276.266	637241.468	18	982483.332	637043.862
6	982290.152	637225.453	19	982502.855	637017.464
7	982303.189	637229.126	20	982714.496	637211.087
8	982324.827	637207.116	21	982581.565	637356.784
9	982333.684	637192.303	22	982494.370	637452.352
10	982364.234	637186.028	23	982486.437	637450.679
11	982384.633	637171.292	24	982482.761	637450.647
12	982406.772	637155.995	25	982480.050	637450.894
13	982421.276	637153.576	26	982460.573	637445.056


AREA TOTAL : 10 HAS + 3,176.65 M2

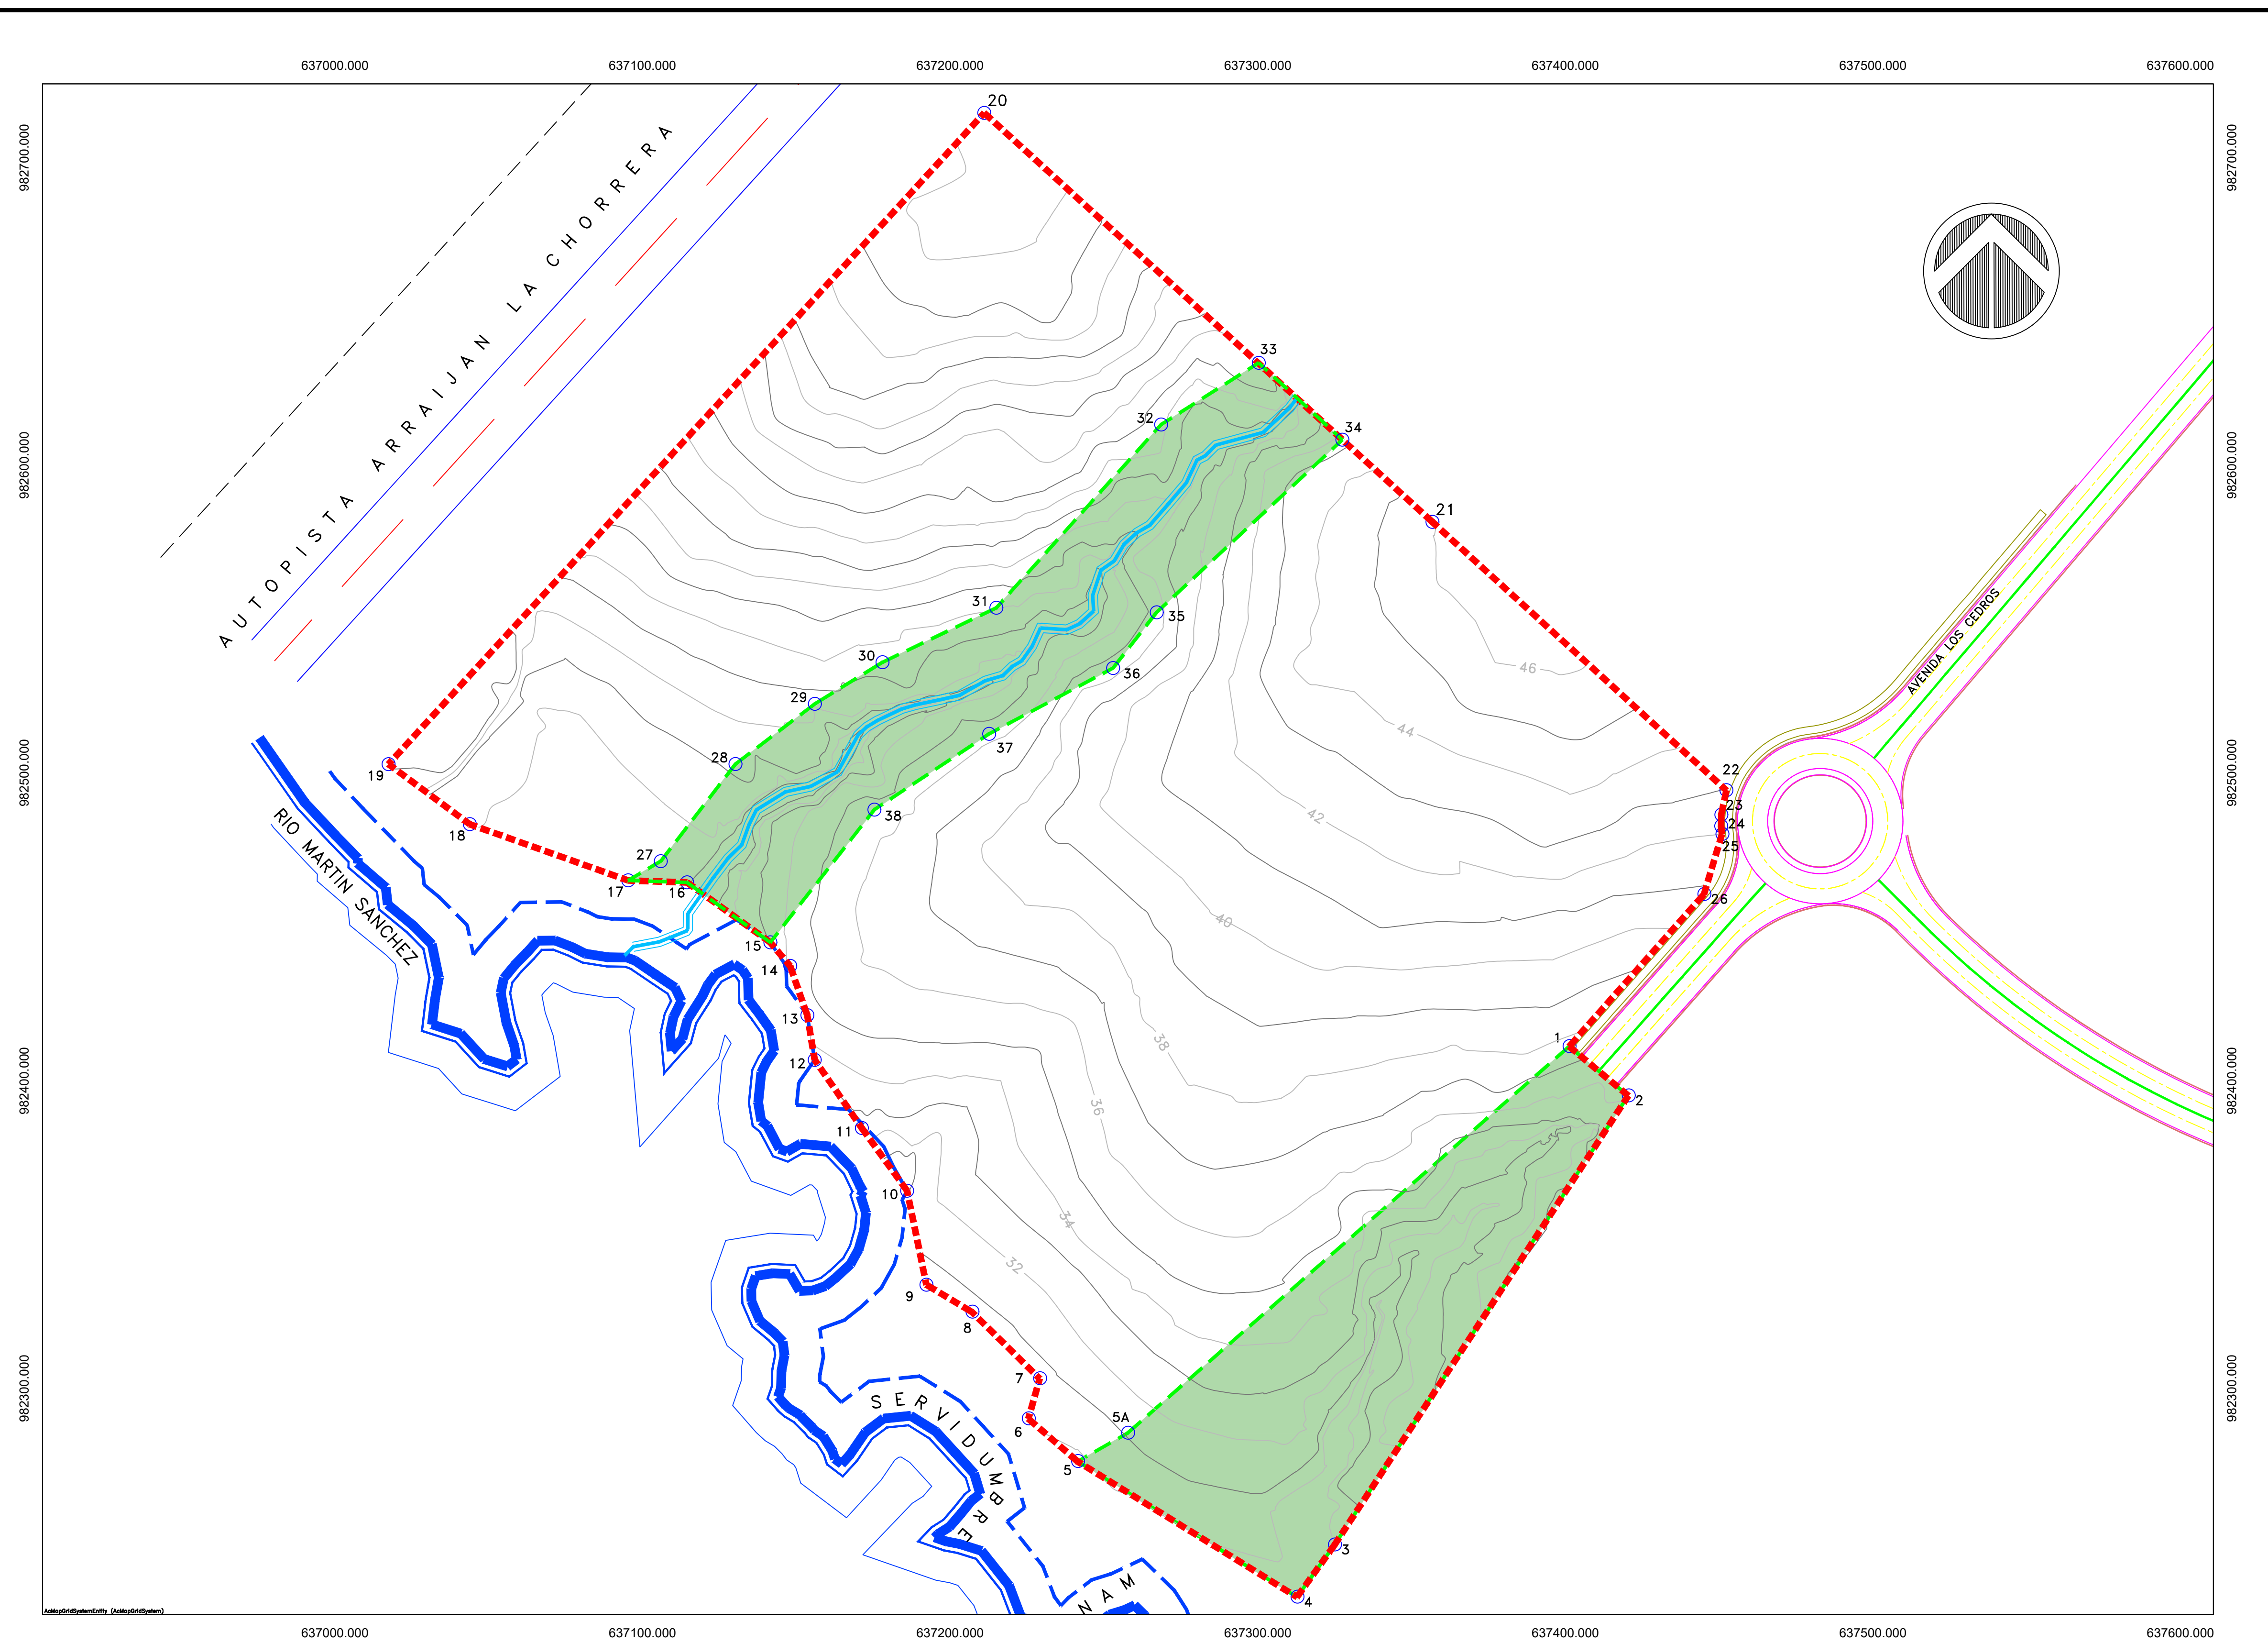

PROYECCION : TRAVERSA DE MERCATOR
DATUM HORIZONTAL : WGS84
DATUM VERTICAL : GEOIDAL
GEOIDE : EGM96
ZONA : 17 NORTE
INTERVALES DE CURVAS : 1.00 METROS
CUADRICULA : 100 METROS , UTM , ZONA 17

POLIGONO A DESARROLLAR

PARCELA A DESAROLLAR	E-1
----------------------	-----

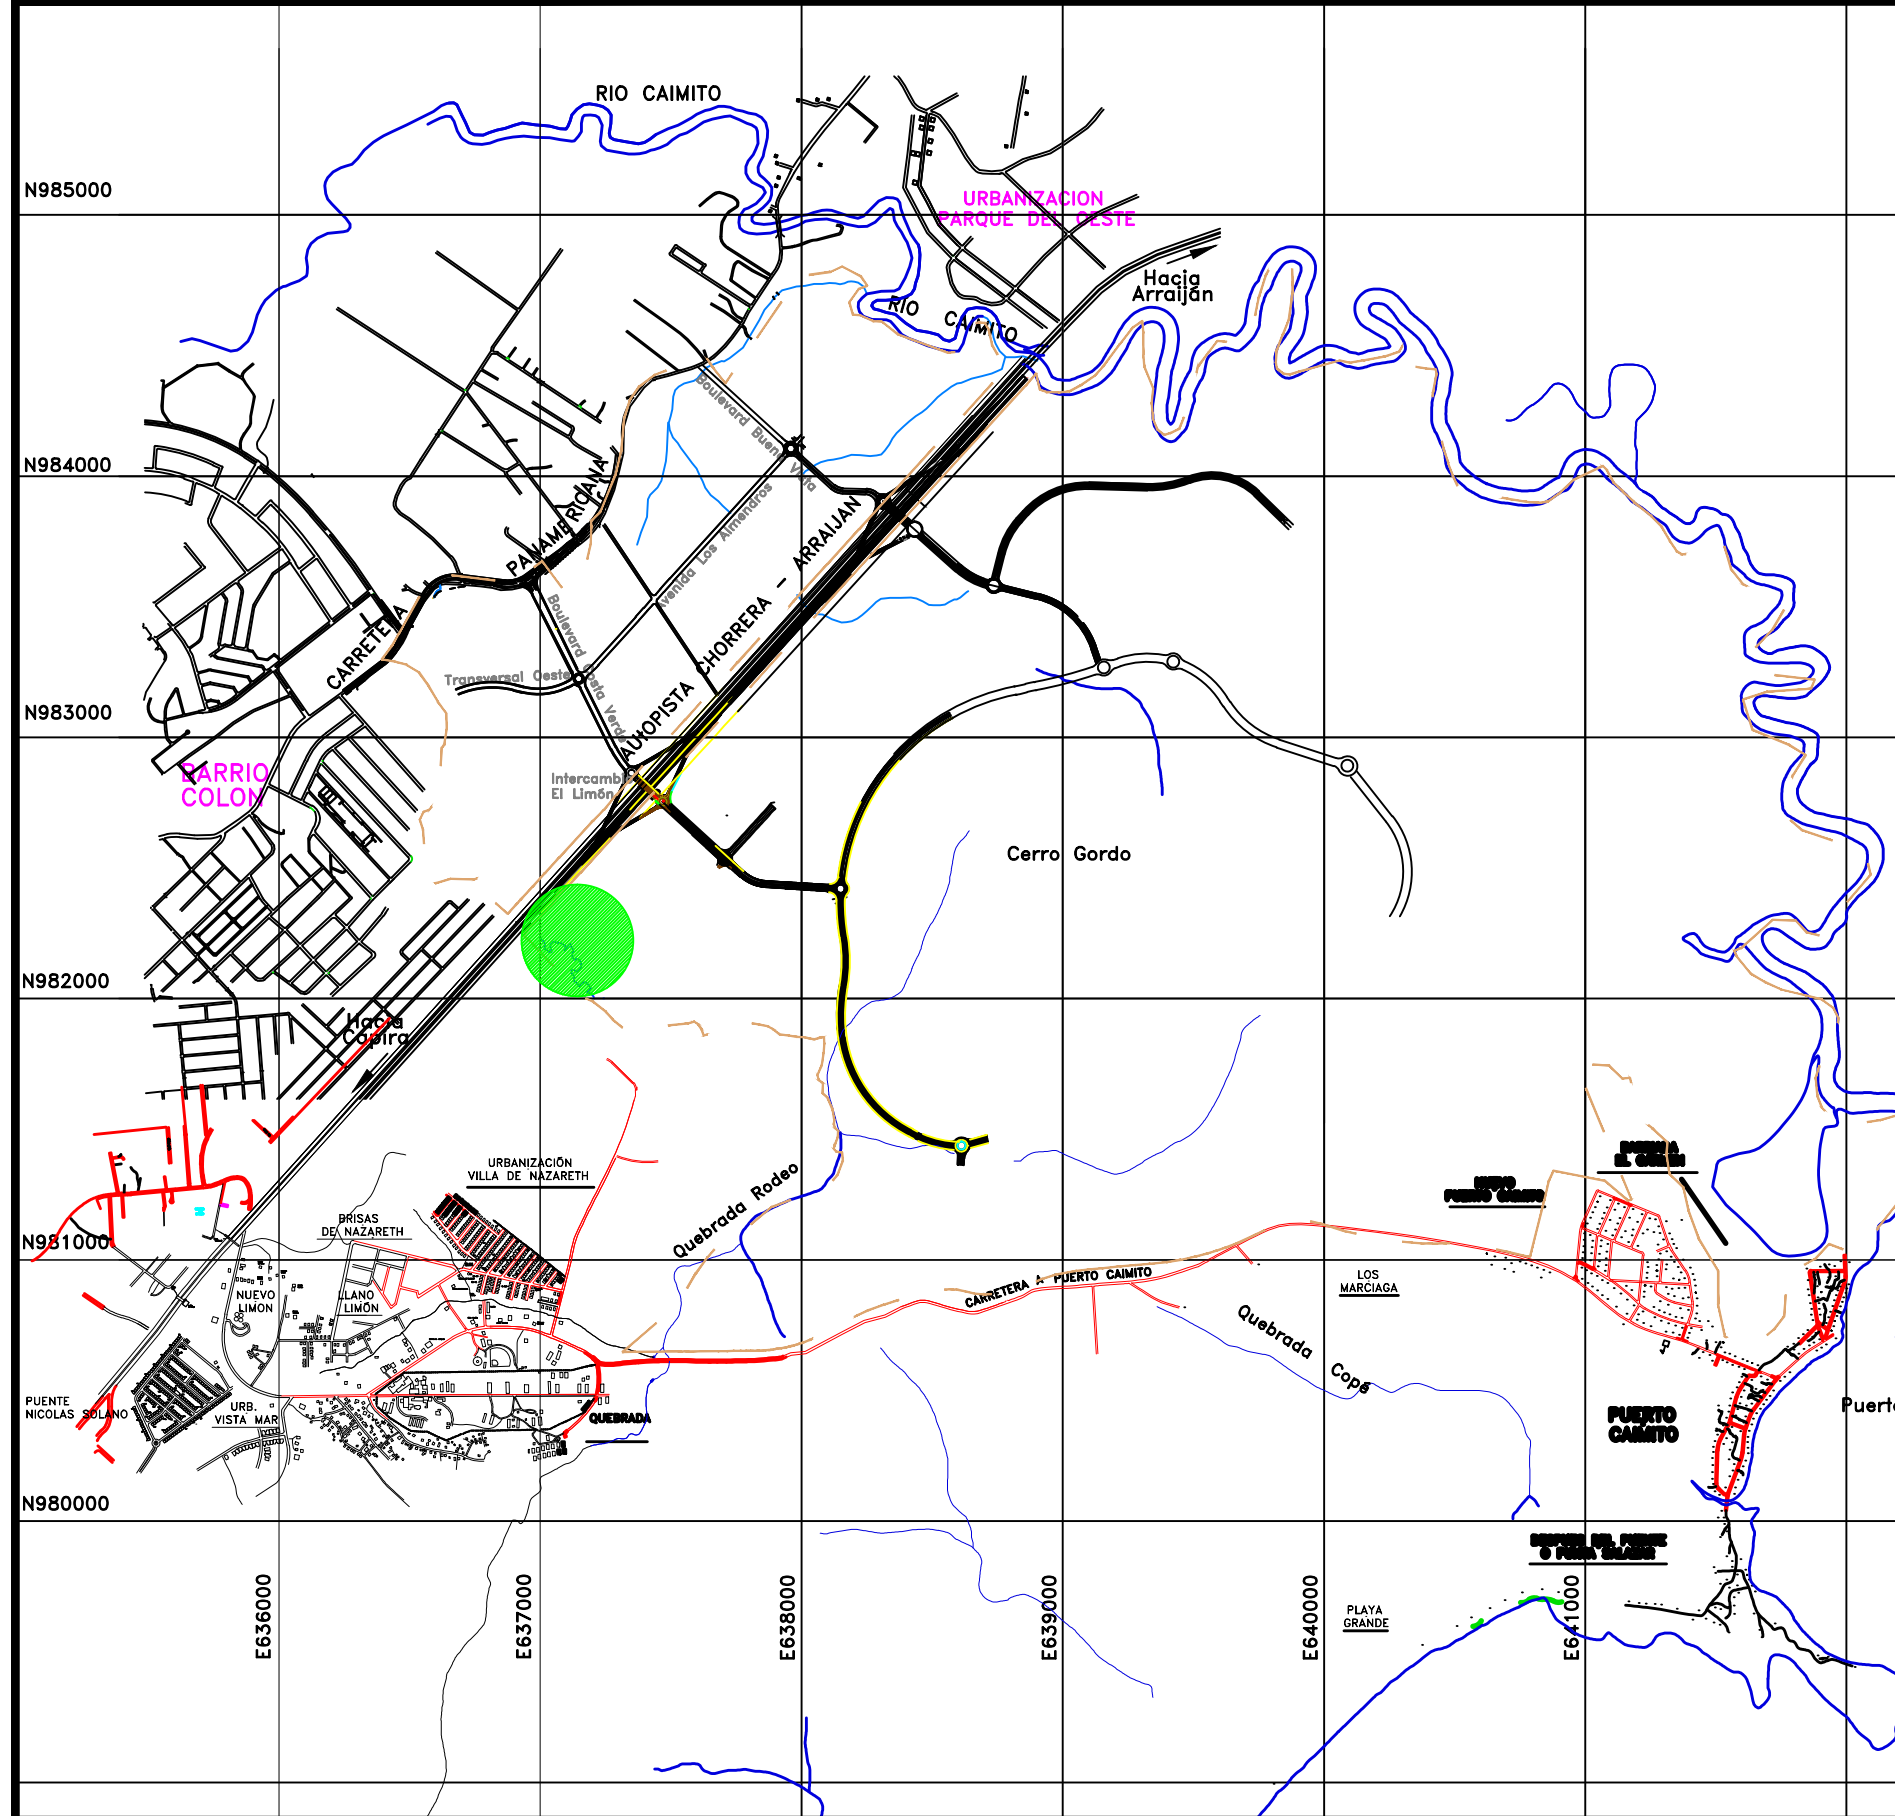


PARCELA DE CONSERVACION E1--1			
LINEA	NORTE	ESTE	
1	982411.132	637401.238	
2	982395.128	637420.451	
3	982249.170	637324.973	
4	982232.208	637312.771	
5	982276.266	637241.468	
5A	982285.495	637257.707	

PARCELA DE CONSERVACION E1--2					
LINEA	NORTE	ESTE	31	982553.674	637215.048
15	982444.956	637141.566	32	982613.220	637268.595
16	982464.428	637114.495	33	982633.282	637300.314
17	982465.080	637095.332	34	982608.281	637327.502
27	982471.329	637105.930	35	982552.203	637267.150
28	982502.873	637130.217	36	982534.103	637252.985
29	982522.461	637156.038	37	982512.706	637212.671
30	982535.975	637178.038	38	982488.092	637175.399

AREA A CONSERVAR E1--1 : 1 HAS + 0477.41 M2
AREA A CONSERVAR E1--2 : 1 HAS + 0262.15 M2
AREA TOTAL A CONSERVAR : 2 HAS + 0739.56 M2

PROYECCION : TRAVERSA DE MERCATOR
DATUM HORIZONTAL : WGS84
DATUM VERTICAL : GEOIDAL
GEOIDE : EGM96
ZONA : 17 NORTE
INTERVALES DE CURVAS : 1.00 METROS
CUADRICULA : 100 METROS , UTM , ZONA 17

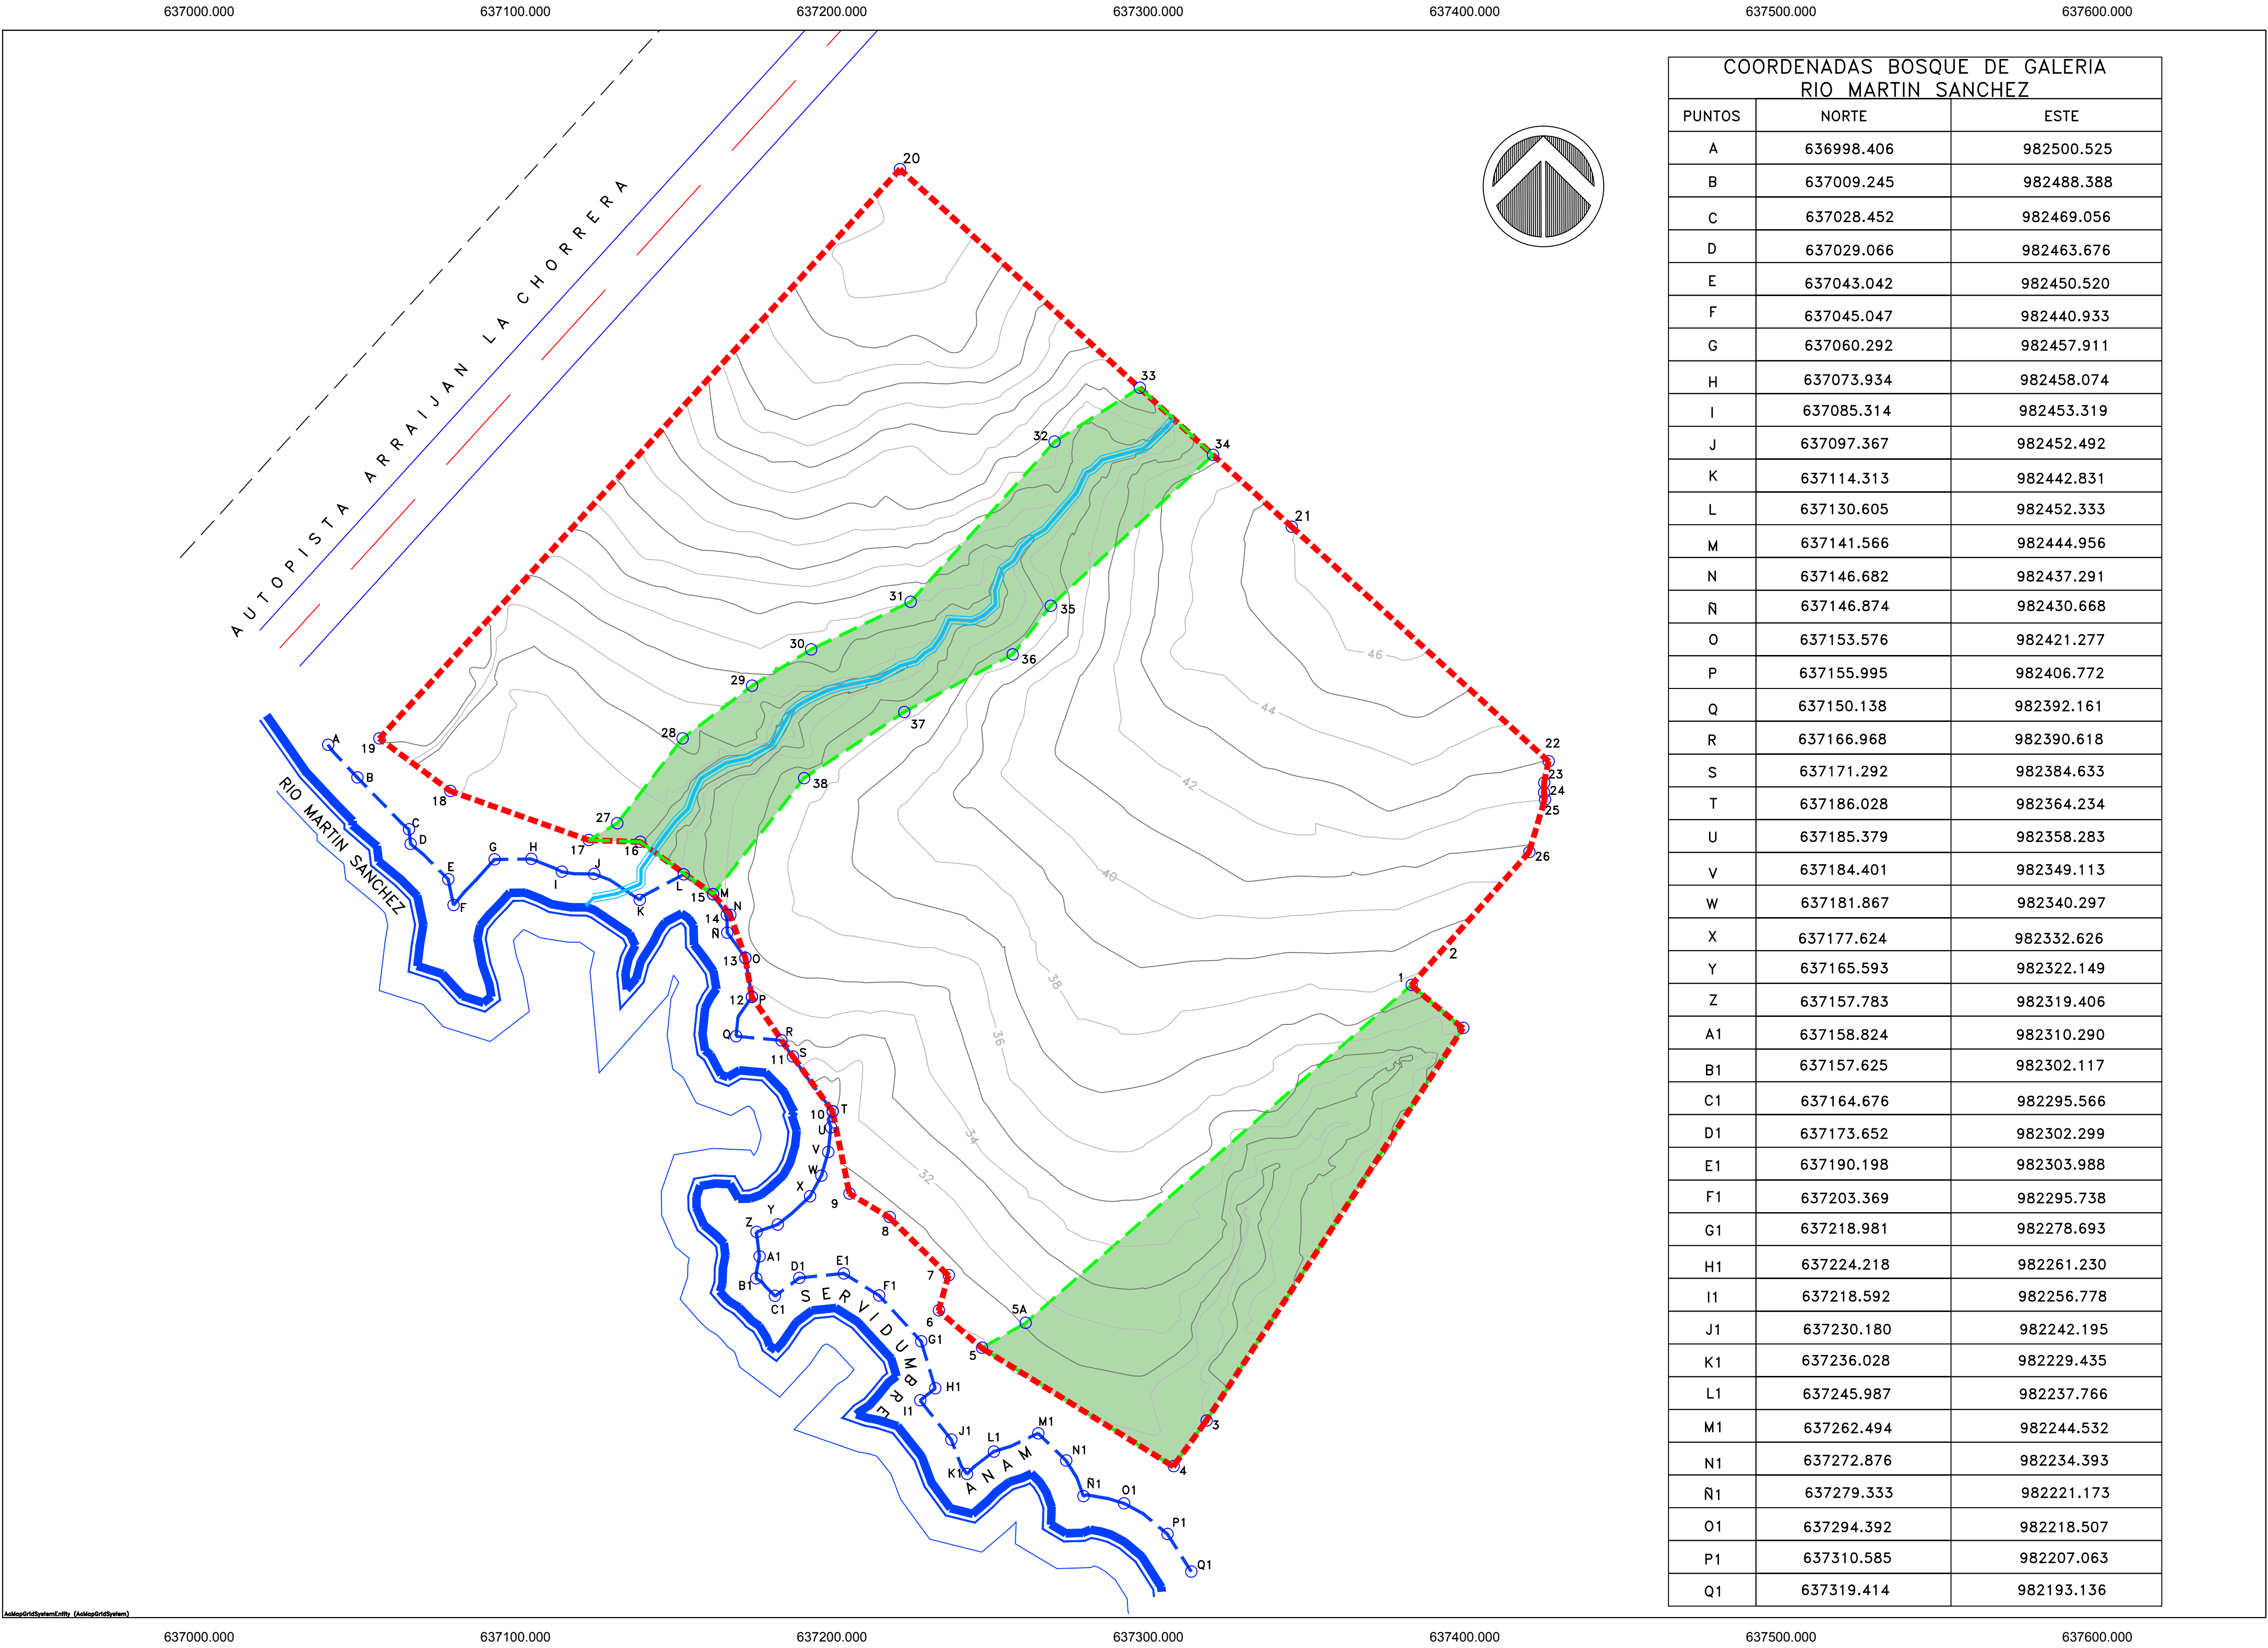

COORDENADAS BOSQUE DE GALERIA RIO MARTIN SANCHEZ		
PUNTOS	NORTE	ESTE
A	636998.406	982500.525
B	637009.245	982488.388
C	637028.452	982469.056
D	637029.066	982463.676
E	637043.042	982450.520
F	637045.047	982440.933
G	637060.292	982457.911
H	637073.934	982458.074
I	637085.314	982453.319
J	637097.367	982452.492
K	637114.313	982442.831
L	637130.605	982452.333
M	637141.566	982444.956
N	637146.682	982437.291
N	637146.874	982430.668
O	637153.576	982421.277
P	637155.995	982406.772
Q	637150.138	982392.161
R	637166.968	982390.618
S	637171.292	982384.633
T	637186.028	982364.234
U	637185.379	982358.283
V	637184.401	982349.113
W	637181.867	982340.297
X	637177.624	982332.626
Y	637165.593	982322.149
Z	637157.783	982319.406
A1	637158.824	982310.290
B1	637157.625	982302.117
C1	637164.676	982295.566
D1	637173.652	982302.299
E1	637190.198	982303.988
F1	637203.369	982295.738
G1	637218.981	982278.693
H1	637224.218	982261.230
I1	637218.592	982256.778
J1	637230.180	982242.195
K1	637236.028	982229.435
L1	637245.987	982237.766
M1	637262.494	982244.532
N1	637272.876	982234.393
N1	637279.333	982221.173
O1	637294.392	982218.507
P1	637310.585	982207.063
Q1	637319.414	982193.136

POLIGONOS A CONSERVAR

LIMITE DE POLIGONO

PARCELA A DESAROLLAR E-1