



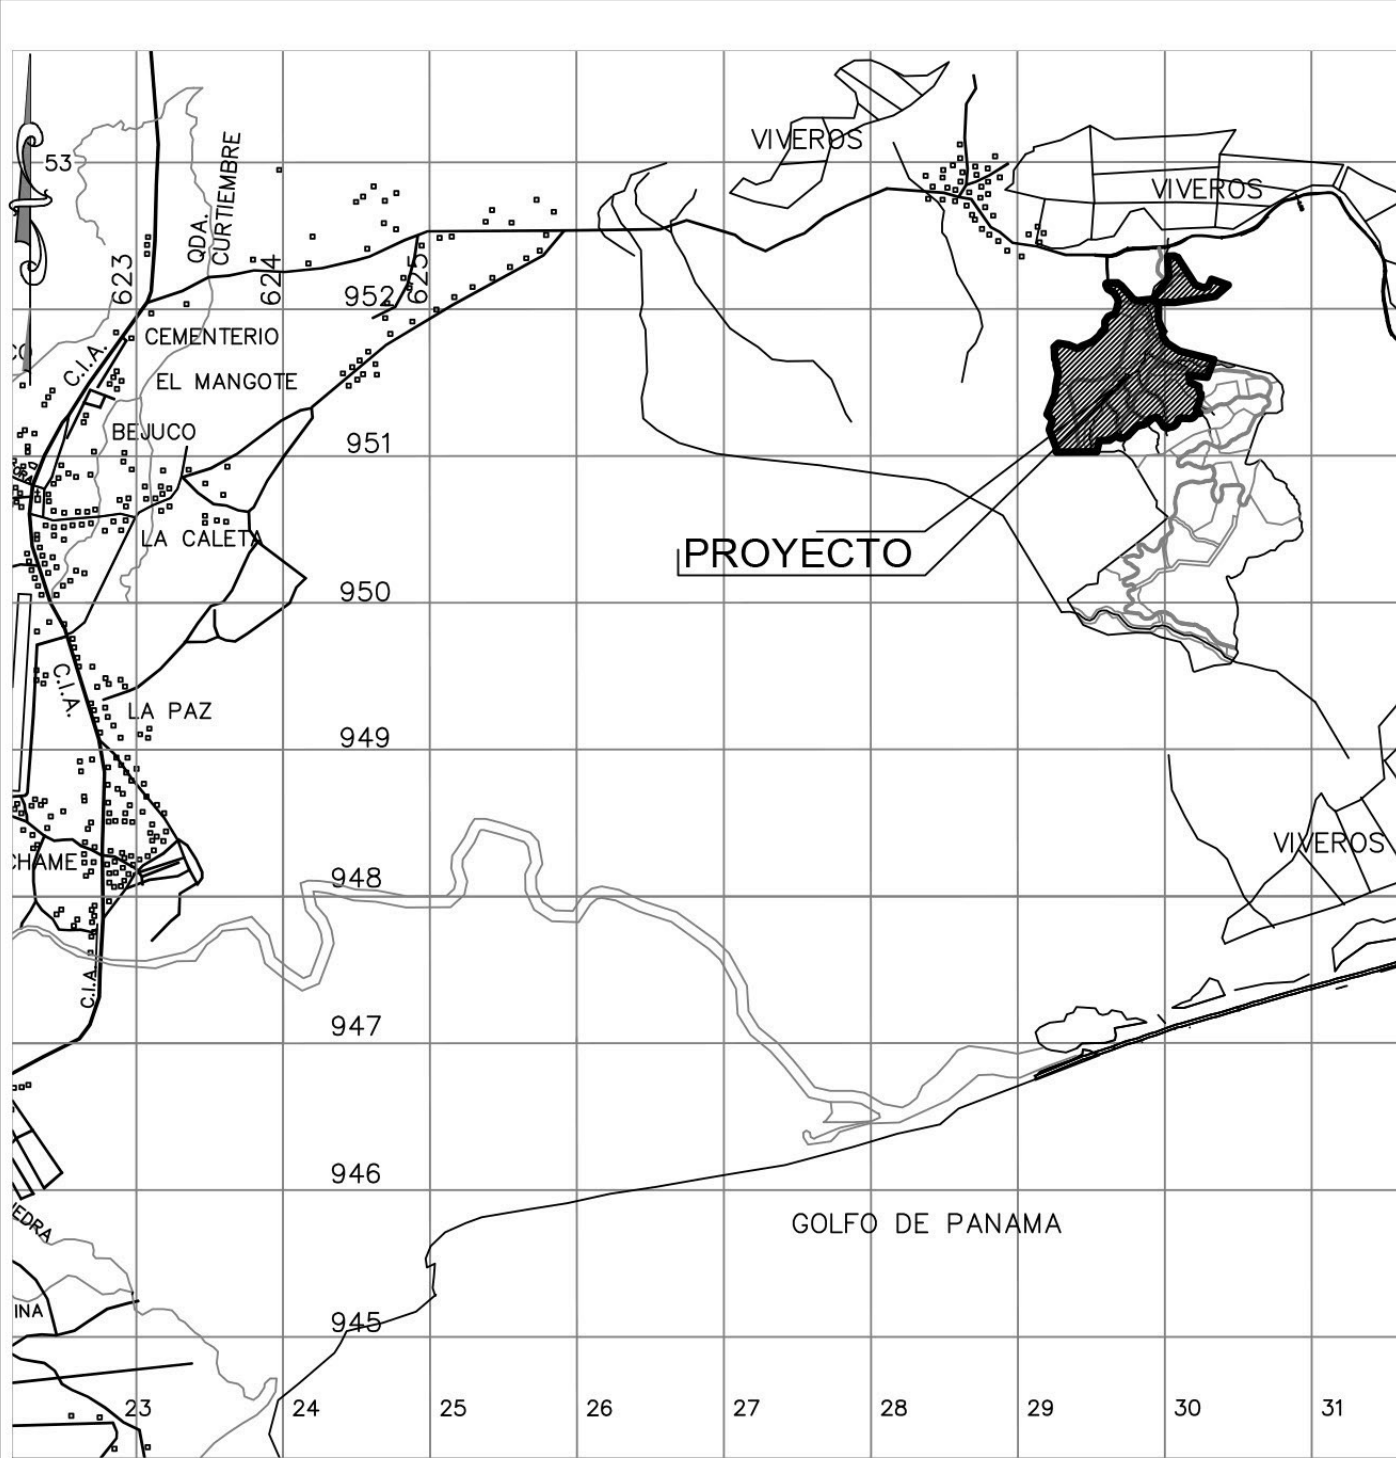

LOCALIZACION REGIONAL
ESCALA = 1 : 50,000

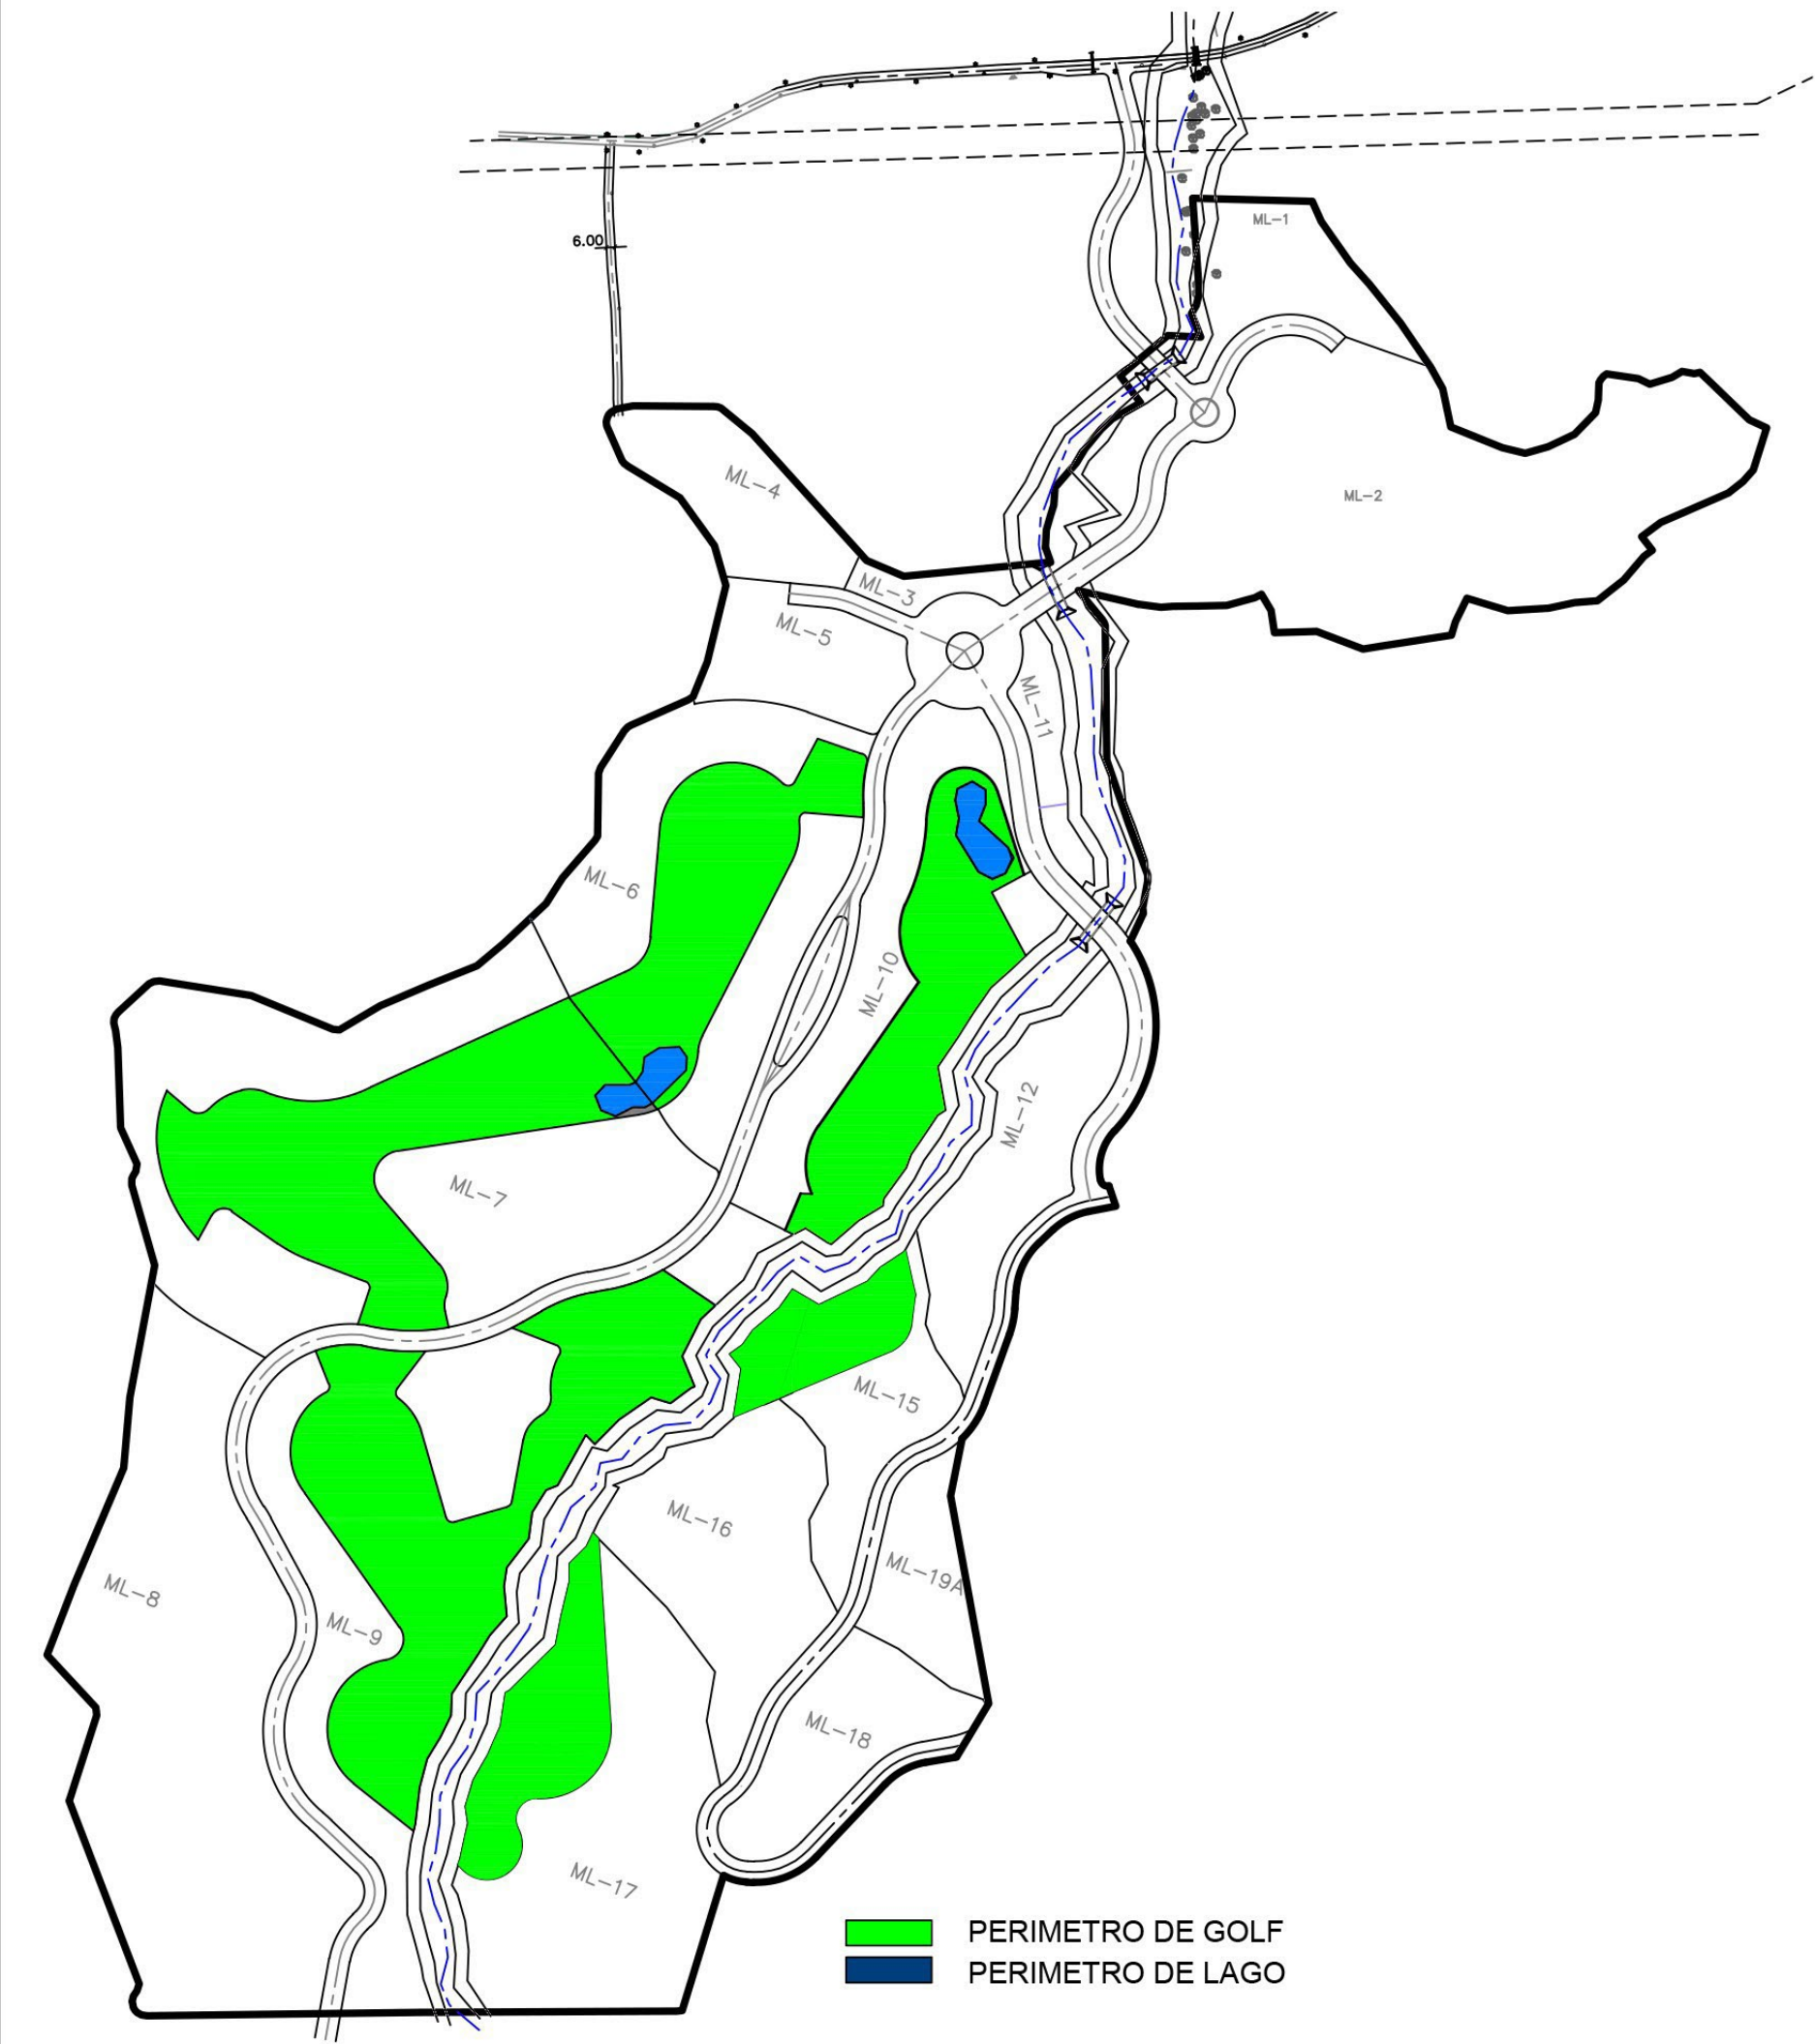

PLANTA DE UBICACION
SIN ESCALA

PERIMETRO DE GOLF
PERIMETRO DE LAGO

COORDENADAS LAGO LOTE ML-7		
PTOS	NORTE	ESTE
1	951680.250	629631.118
2	951689.243	629623.529
3	951643.272	629450.881
4	951610.417	629438.724
5	951562.320	629480.262
6	951538.608	629485.230
7	951528.416	629484.807
8	951516.728	629487.377
9	951518.963	629422.119
10	951543.643	629430.308
11	951549.892	629427.335
12	951565.291	629386.718
13	951576.963	629364.694
14	951600.060	629331.807
15	951596.782	629317.345
16	951579.516	629307.628
17	951641.274	629278.720
18	951686.671	629285.382
19	951672.724	629301.424
20	951673.479	629315.325
21	951686.760	629338.569
22	951685.363	629355.941
23	951689.175	629431.621
24	951753.481	629573.288
25	951692.640	629621.334
26	951690.774	629616.811
27	951690.774	629599.332
28	951683.045	629592.267
29	951672.308	629596.484
30	951668.186	629606.969
31	951674.676	629619.195
32	951674.676	629628.048
33	951677.404	629633.366
AREA = 31,854.62 m2		

COORDENADAS LAGO LOTE ML-7		
PTOS	NORTE	ESTE
25	951692.640	629621.334
26	951690.774	629616.811
27	951690.774	629599.332
28	951683.045	629592.267
29	951672.308	629596.484
30	951668.186	629606.969
31	951674.676	629619.195
32	951674.676	629628.048
33	951677.404	629633.366
AREA = 635.56 m2		

COORDENADAS LAGO LOTE ML-6		
PTOS	NORTE	ESTE
1	951673.145	629636.729
2	951714.644	629665.928
3	951725.807	629669.135
4	951850.859	629733.211
5	951880.246	629738.400
6	951885.768	629742.668
7	951882.445	629784.042
8	951921.621	629786.782
9	951928.006	629783.300
10	951938.932	629751.684
11	951907.646	629734.961
12	951906.479	629727.004
13	951878.009	629638.908
14	951796.820	629631.642
15	951771.704	629613.433
16	951753.481	629573.288
17	951692.640	629621.334
18	951700.196	629626.266
19	951710.553	629627.421
20	951717.268	629638.260
21	951717.945	629652.937
22	951710.788	629657.854
23	951701.289	629657.555
24	951677.404	629633.366
AREA = 20,424.72 m2		

COORDENADAS LAGO LOTE ML-9		
PTOS	NORTE	ESTE
17	951692.640	629621.334
18	951700.196	629626.266
19	951710.553	629627.421
20	951717.268	629638.260
21	951717.945	629652.937
22	951710.788	629657.854
23	951701.289	629657.555
24	951677.404	629633.366
AREA = 904.53 m2		

COORDENADAS LAGO LOTE ML-17		
PTOS	NORTE	ESTE
1	951232.248	629602.686
2	951365.182	629594.120
3	951369.151	629590.181
4	951539.598	629585.655
5	951347.178	629573.301
6	951333.975	629573.205
7	951309.960	629567.351
8	951289.066	629563.445
9	951256.371	629530.668
10	951254.627	629527.483
11	951230.825	629523.875
12	951210.186	629514.786
13	951191.917	629504.399
14	951173.270	629498.832
15	951161.219	629500.635
16	951136.072	629495.016
17	951131.557	629493.581
18	951157.988	629538.070
19	951179.085	629550.468
AREA = 11,909.12 m2		

COORDENADAS GOLF LOTE ML-9		
Line #	NORTE	ESTE
1	951557.858	629640.012
2	951532.330	629677.921
3	951522.475	629667.441
4	951496.048	629654.152
5	951474.181	629662.831
6	951473.133	629660.192
7	951482.265	629645.644
8	951466.540	629631.845
9	951450.483	629608.706
10	951432.910	629591.508
11	951439.593	629584.991
12	951403.394	629564.732
13	951400.125	629556.465
14	951384.133	629546.514
15	951365.212	629544.117
16	951344.530	629528.281
17	951331.180	629526.418
18	951309.777	629528.414
19	951295.930	629516.058
20	951282.710	629508.121
21	951254.164	629489.103
22	951238.334	629488.494
23	951222.601	629480.653
24	951207.345	629471.180
25	951187.091	629465.929
26	951160.822	629462.922
27	951155.548	629461.618
28	951189.591	629418.730
29	951278.104	629441.786
30	951301.563	629451.630
31	951397.819	629383.645
32	951469.870	629398.508
33	951476.142	629400.764
34	951499.679	629391.244
35	951503.784	629423.543
36	951499.511	629470.203
37	951472.627	629449.836
38	951465.650	629450.767
39	951443.197	629466.866
40	951380.558	629484.727
41	951377.120	629480.907
42	951387.822	629528.438
43	951391.723	629531.984
44	951436.260	629540.207
45	951453.393	629552.387
46	951487.844	629559.898
47	951496.836	629565.948
48	951503.915	629563.406
49	951516.231	629532.079
50	951520.480	629539.915
51	951528.259	629553.341
52	951543.672	629600.799
AREA = 39604.68 m2		

COORDENADAS GOLF LOTE ML-6		
Line #	NORTE	ESTE
1	951673.145	629636.729
2	951714.644	629665.928
3	951725.807	629669.135
4	951850.859	629733.211
5	951880.246	629738.400
6	951885.768	629742.668
7	951882.445	629784.042
8	951921.621	629786.782
9	951928.006	629783.300
10	951938.932	629751.684
11	951907.646	629734.961
12	951906.479	629727.004
13	951878.009	629638.908
14	951796.820	629631.642
15	951771.704	629613.433
16	951753.481	629573.288
17	951692.640	629621.334
18	951700.196	629626.266
19	951710.553	629627.421
20	951717.268	629638.260
21	951717.945	629652.937
22	951710.788	629657.854
23	951701.289	629657.555
24	951677.404	629633.366
AREA = 20,424.72 m2		

COORDENADAS LAGO LOTE ML-9		
PTOS	NORTE	ESTE
17	951692.640	629621.334
18	951700.196	629626.266
19	951710.553	629627.421
20	951717.268	629638.260
21	951717.945	629652.937
22	951710.788	629657.854
23	951701.289	629657.555
24	951677.404	629633.366
AREA = 904.53 m2		

COORDENADAS GOLF LOTE ML-15		
PTOS	NORTE	ESTE
1	951466.068	629723.489
2	951499.957	629604.582
3	951518.606	629618.367
4	951539.960	629621.225
5	951572.201	629614.045
6	951570.518	629613.128
7	951559.482	629796.189
8	951549.329	629786.549
9	951532.625	629752.075
10	951536.461	629745.517
AREA = 4,966.18 m2		

CANOPY		
PTOS	NORTE	ESTE
A	951077.348	629624.038
B	951211.711	629775.012
C	951185.114	629635.452
D	951543.110	629500.652
E	951653.369	629568.488

AREA TOTAL DE CANCHA GOLF 13Ha. +1278.95m2

COORDENADAS GOLF LOTE ML-10		
PTOS	NORTE	ESTE
1	951783.039	629600.371
2	951773.463	629890.178
3	951760.088	629875.200
4	951741.948	629862.589
5	951725.006	629851.850
6	951703.397	629837.336
7	951672.298	629842.848
8	951668.602	629837.052
9	951640.581	629818.235
10	951630.961	629814.704
11	951609.108	629798.582
12	951603.711	629797.899
13	951593.376	629780.636
14	951576.108	629760.801
15	951587.889	629742.378
16	951583.211	629733.795
17	951586.252	629727.707
18	951612.554	629738.786
19	951612.319	629746.882
20	951625.979	629743.069
21	951661.110	629751.672
22	951733.976	629823.802
23	951819.114	629813.462
24	951880.576	629829.004
25	951899.838	629830.240
26	951898.261	629832.179
27	951900.363	629880.173
28	951841.076	629899.075
29	951828.499	629875.803
30	951900.308	629891.039
31	951819.436	629870.196
32	951831.151	629874.799
33	951841.873	629874.799
34	951847.782	629865.334
35	951842.509	629854.899
36	951834.270	629852.992
37	951821.419	629855.696
38	951809.120	629853.529
39	951783.022	629869.659
40	951777.844	629879.715
41	951781.943	629889.114
42	951792.940	629895.020
AREA = 19,971.88 m2		

COORDENADAS LAGO LOTE ML-10		
PTOS	NORTE	ESTE
30	951860.461	629887.644
31	951879.588	629866.802
32	951891.303	629871.404
33	951902.026	629871.404
34	951907.935	629881.940
35	951902.662	629851.305
36	951894.423	629849.598
37	951881.572	629852.302
38	951869.273	629850.135
39	951843.175	629866.461
40	951837.997	629876.320
41	951842.096	629885.720
42	951853.093	629891.626
AREA = 1,523.84 m2		

COORDENADAS GOLF LOTE ML-16		
PTOS	NORTE	ESTE
1	951466.068	629723.489
2	951459.996	629709.103
3	951452.407	629690.971