


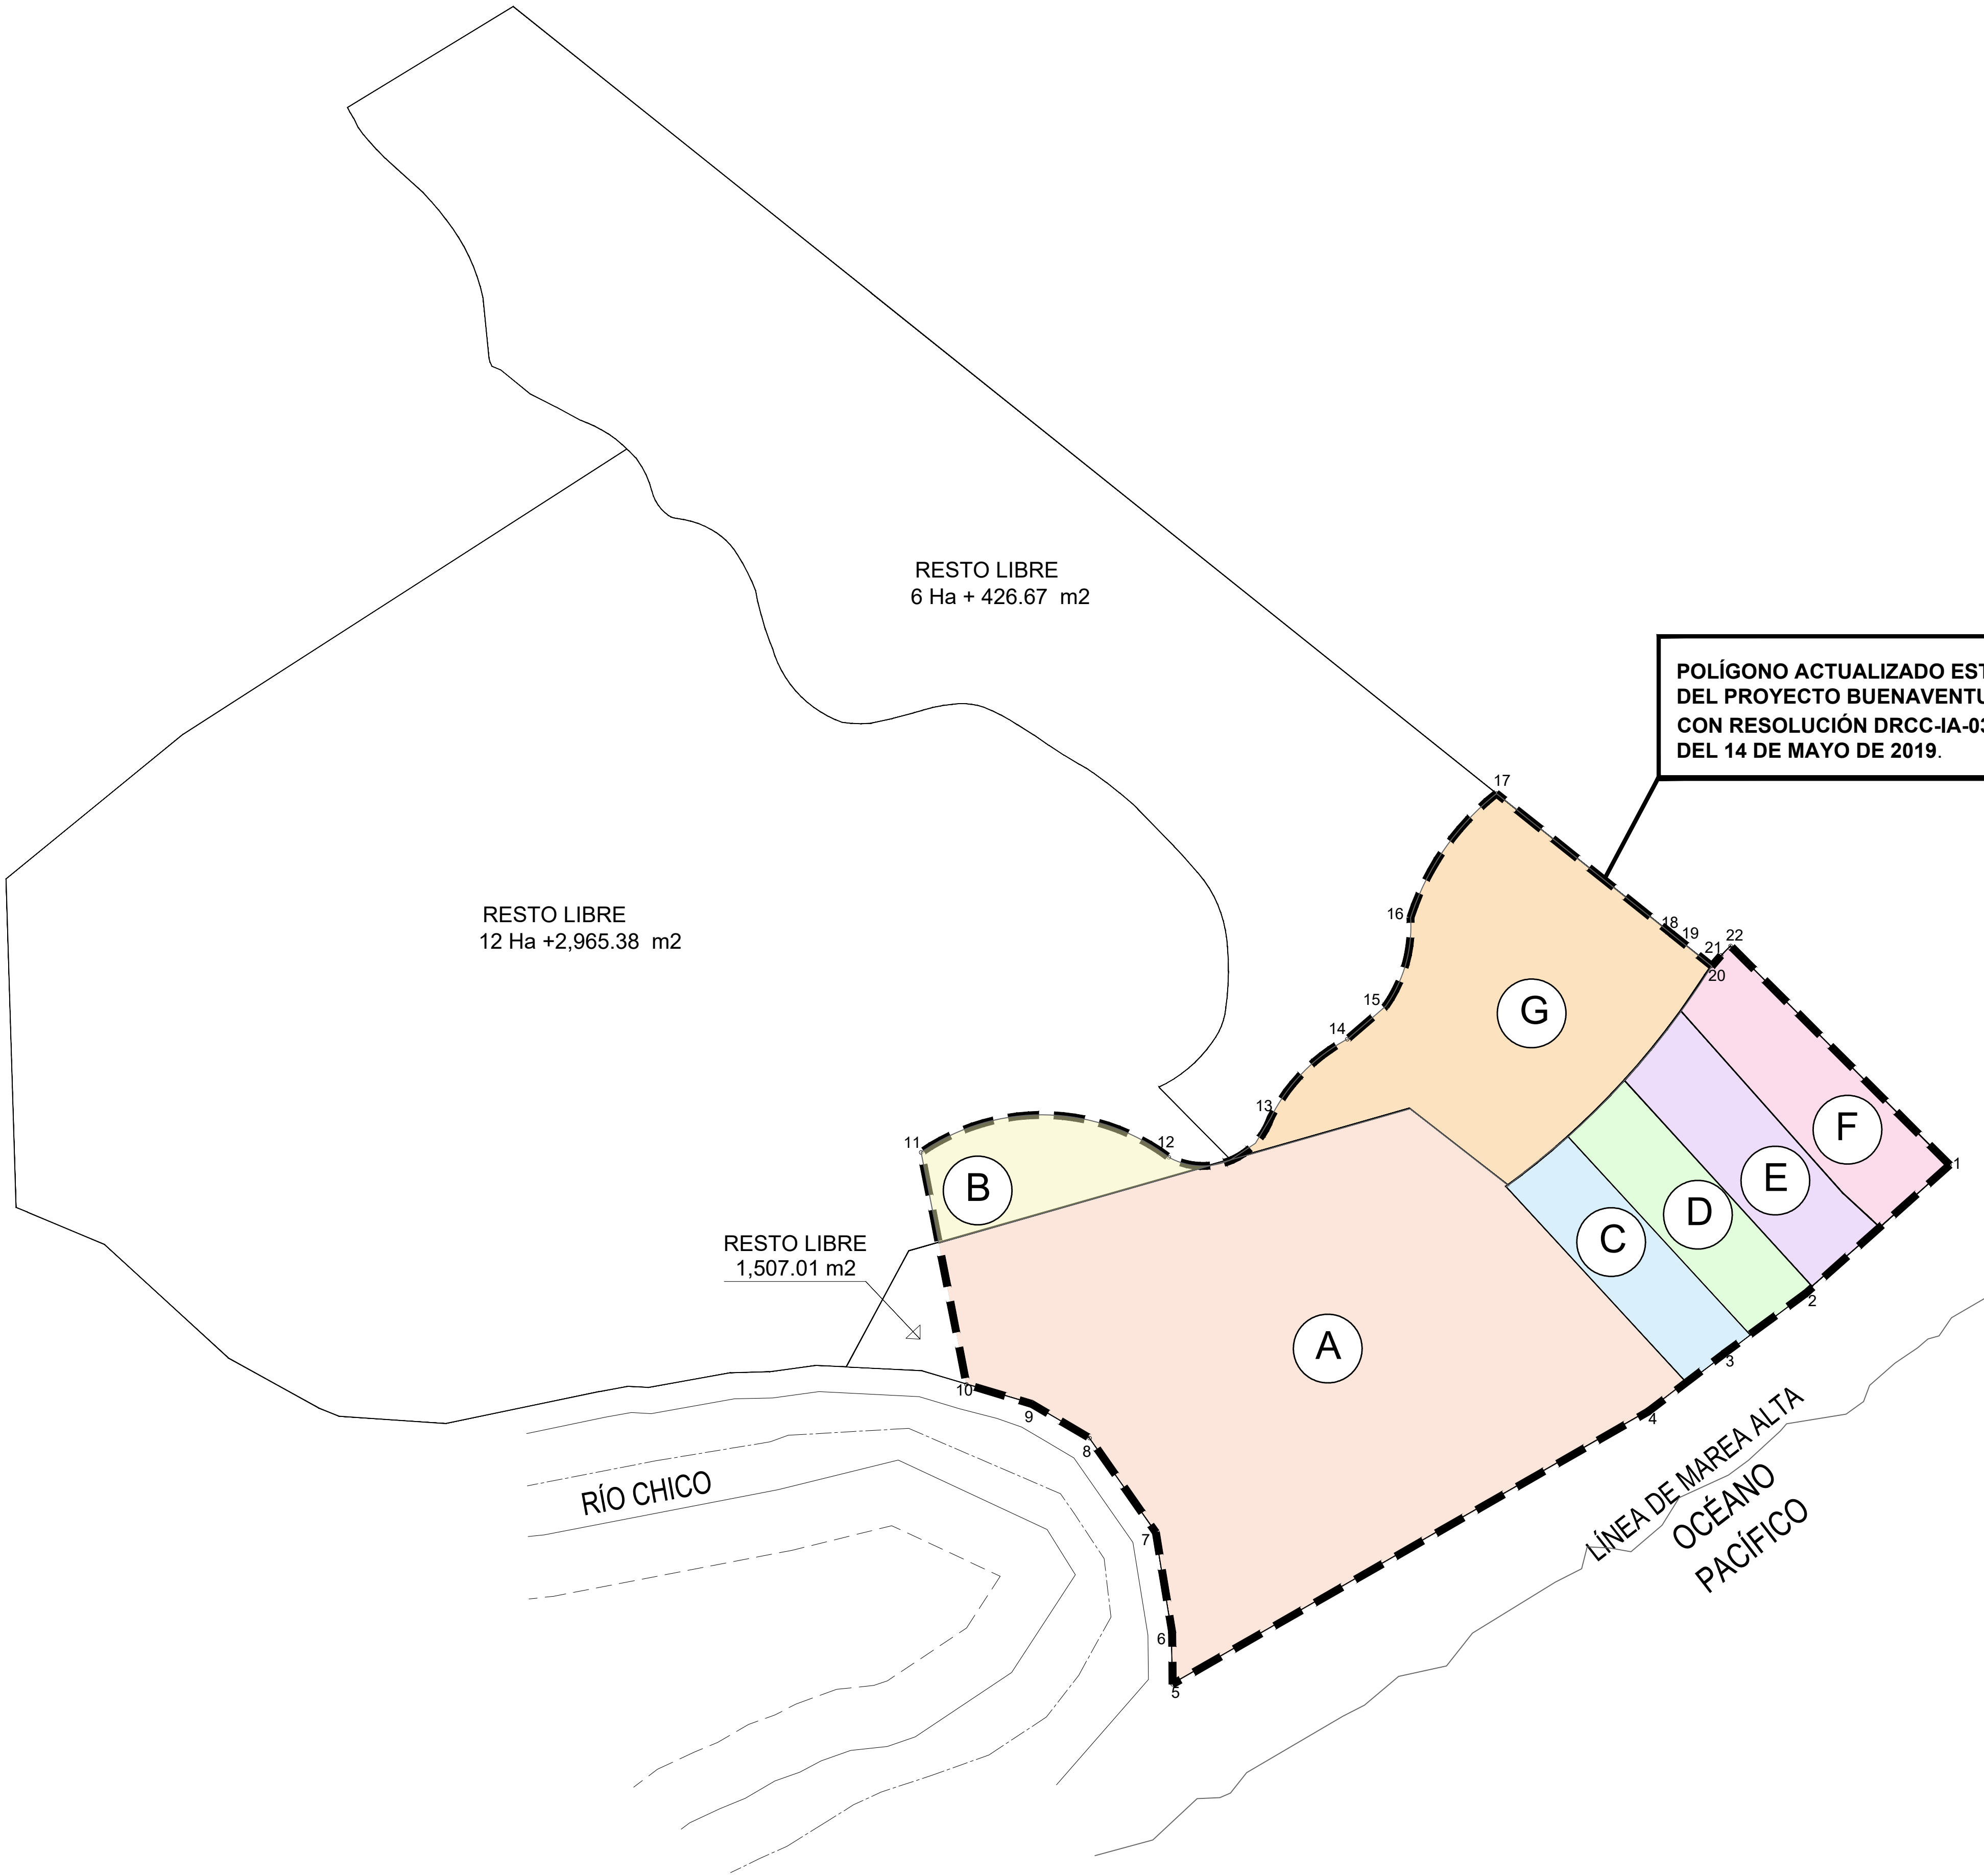

POLIGONO DE EIA CAT I ACTUALIZADO		
DATOS DE CAMPO WGS-84		
PTO	X	Y
1	590375.444	920845.079
2	590317.256	920793.114
3	590284.884	920768.842
4	590254.400	920745.531
5	590063.022	920635.772
6	590062.83	920656.607
7	590056.250	920696.952
8	590029.648	920734.835
9	590006.222	920748.657
10	589980.053	920756.479
11	589961.816	920849.858
12	590061.084	920847.760
13	590102.532	920863.873
14	590133.276	920895.395
15	590148.777	920908.720
16	590158.728	920944.378
17	590193.325	920994.313
18	590262.420	920938.989
19	590264.002	920937.723
20	590279.746	920925.117
21	590283.476	920929.392
22	590287.304	920933.220
TOTAL		6 Ha + 9,261.82 m ²

	FINCA	CODIGO UBICACIÓN	PROPIETARIO	AREA INCLUIDA EN EIA I	AREA EN REGISTRO PÚBLICO
A	30266475	2103	Global Financial Funds.	3 Ha + 6,963.27 m ²	3 Ha + 8,470.28 m ²
B	30295859	2103	Hacienda Santa Monica, S.A	3,308.27 m ²	12 Ha + 6,273.65 m ²
C	30475219	2103	Villa Agrigento, S.A.	3,436.43 m ²	3,436.43 m ²
D	30333007	2103	LFM 03 Buenaventura, S.A.	3,504.84 m ²	3,504.84 m ²
E	30333006	2103	Hacienda Santa Monica, S.A	4,021.14 m ²	4,021.14 m ²
F	30333005	2103	Puntarena Residences 3, S.A	4,379.77 m ²	4,379.77 m ²
G	30456107	2103	BG TRUST, INC.	1 Ha + 3,648.10 m ²	7 Ha + 4,074.77 m ²
AREA TOTAL = 6 Ha + 9,261.82 m ²					

PLANO DEMOSTRATIVO DE FINCAS EIA CAT I