




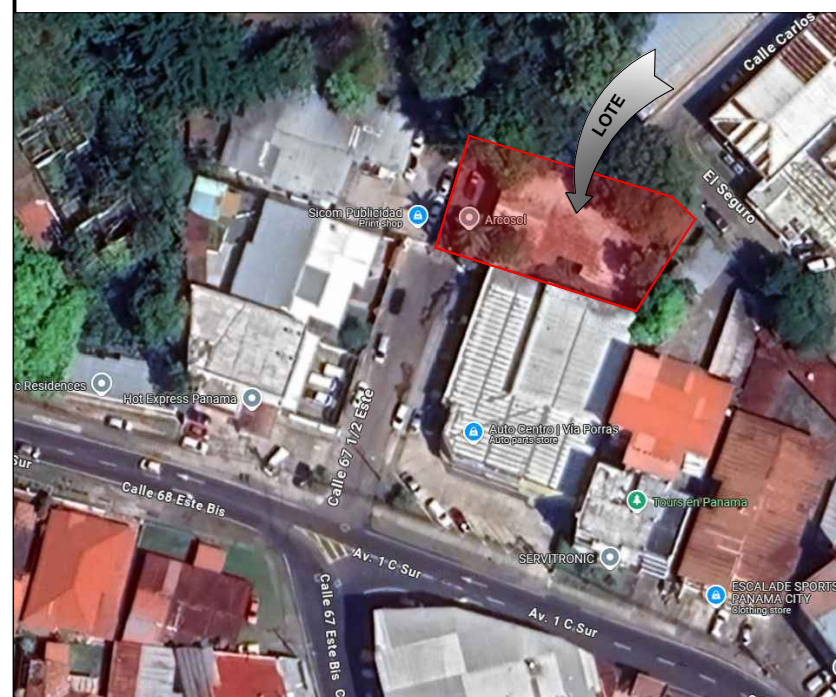

LOCALIZACIÓN

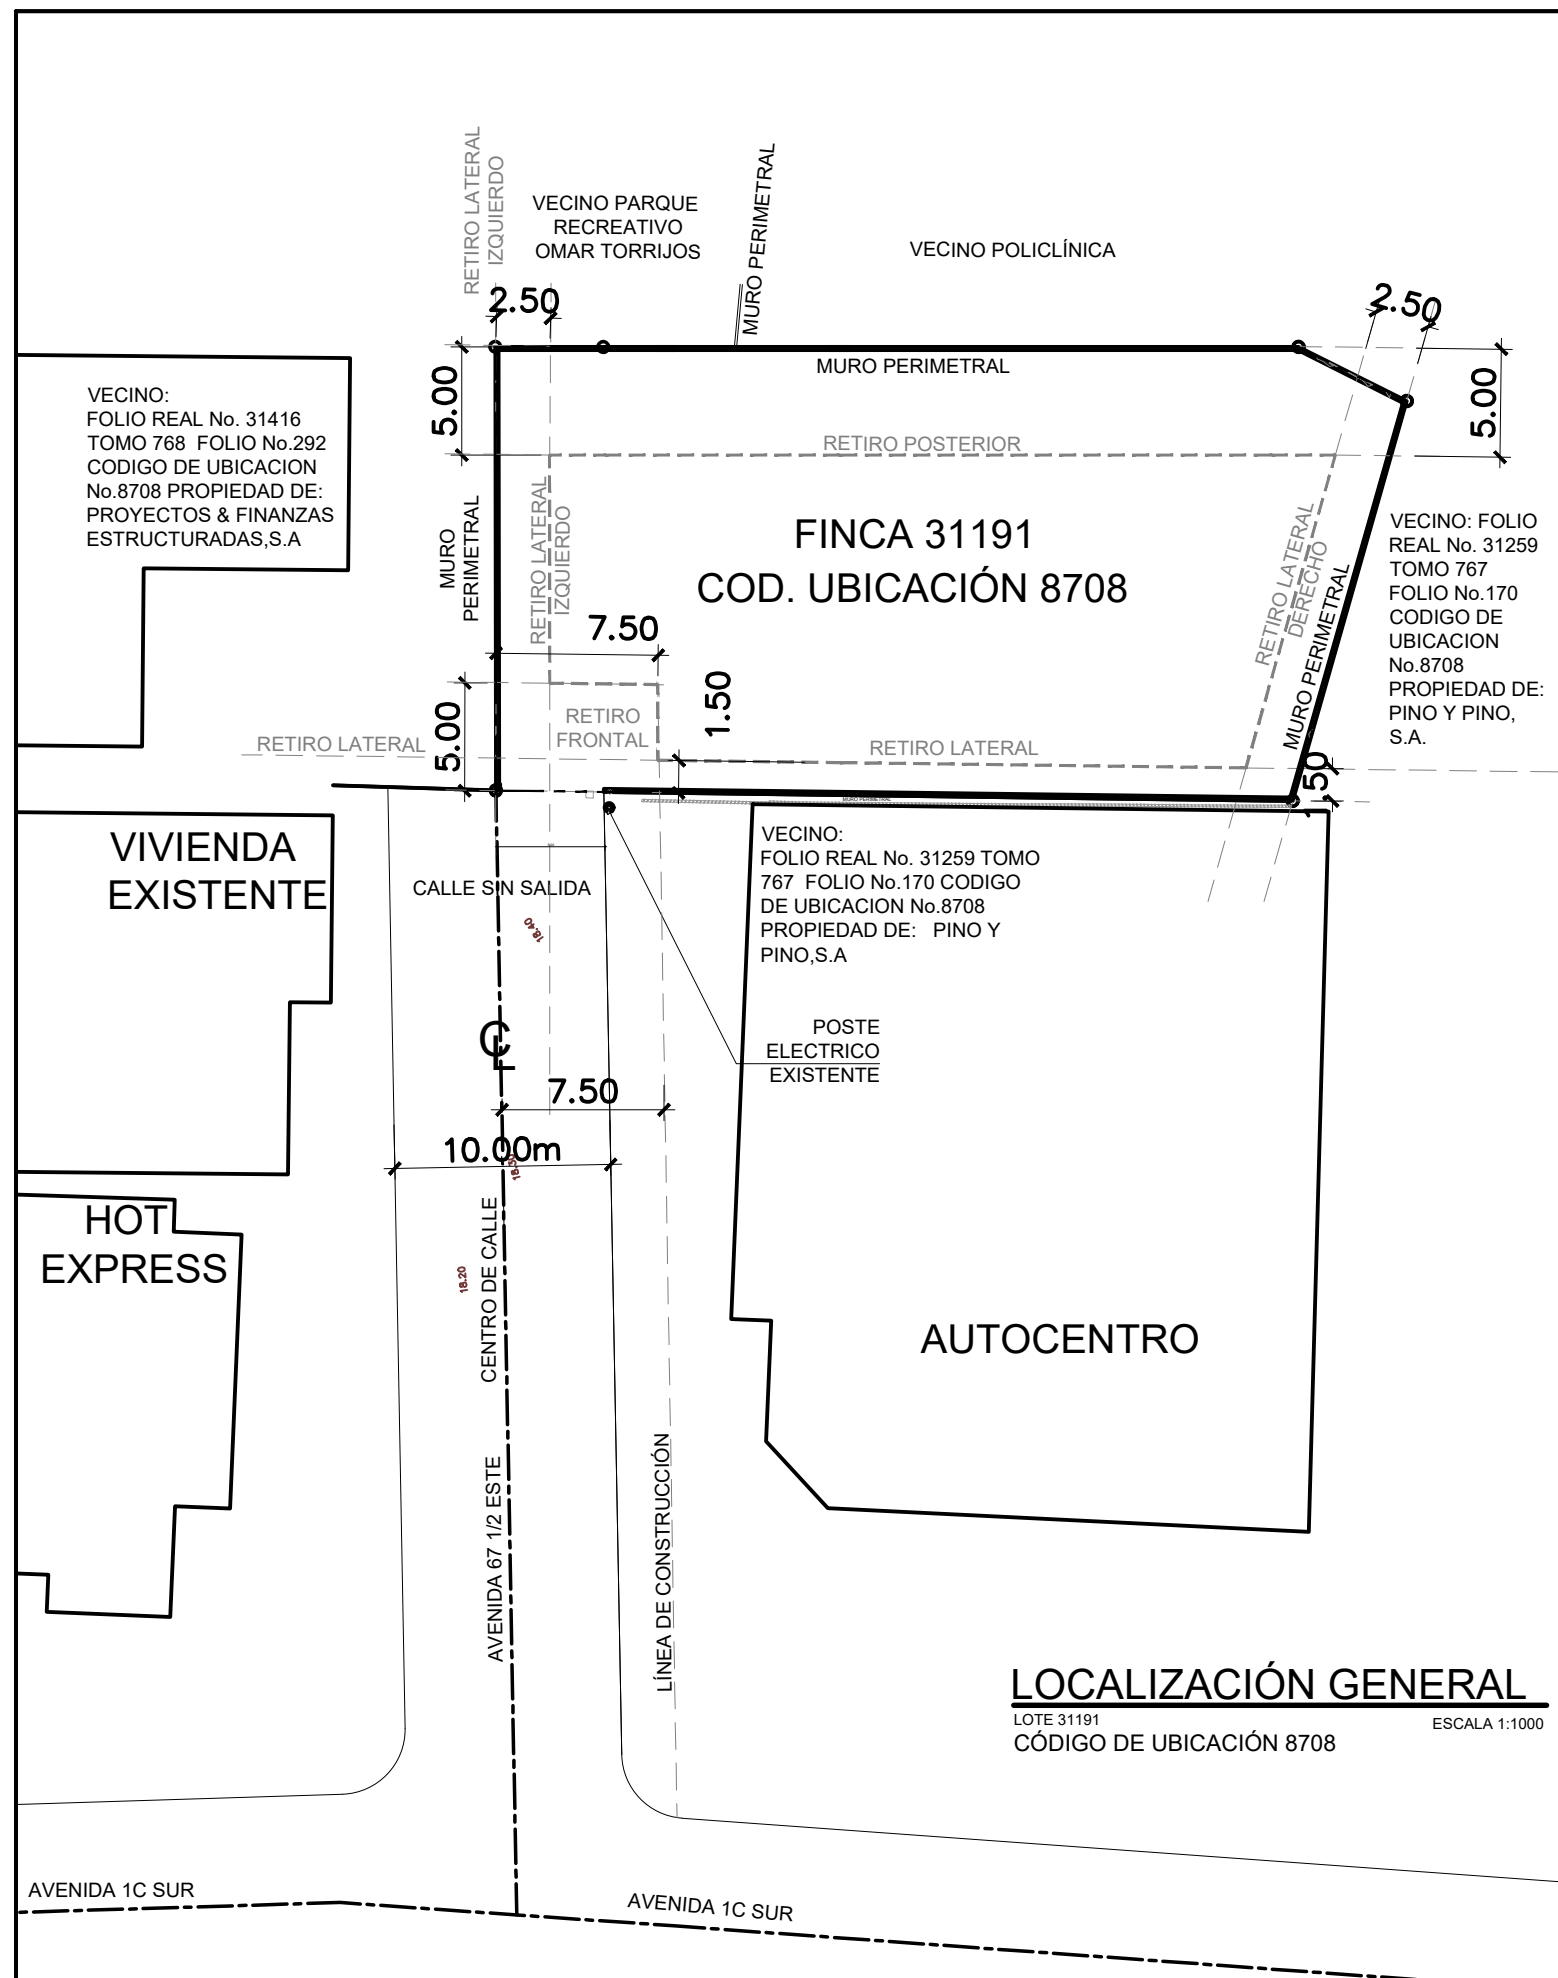


DATOS DE CAMPO				
PUNTO	DIST	RUMBOS	ESTE	NORTE
1-2	20.53	N18°39'28"E	663547.27	0994896.49
2-3	37.19	S71°15'38"E	663553.83	9994915.95
3-4	5.60	S44°41'52"E	663589.05	7994904.00
4-5	19.25	S34°40'21"W	663592.99	6994900.02
5-1	36.89	N70°30'48"W	663582.04	6994884.19
AREA = 822.43 m2				

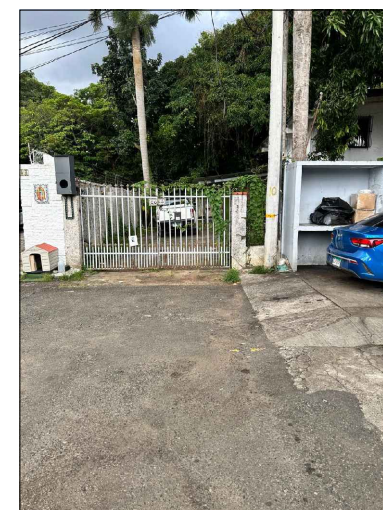


ENTRADA AL LOTE



POSTE ELÉCTRICO

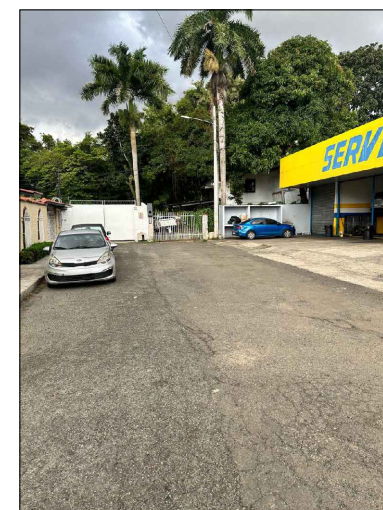

ACERA IZQUIERDA

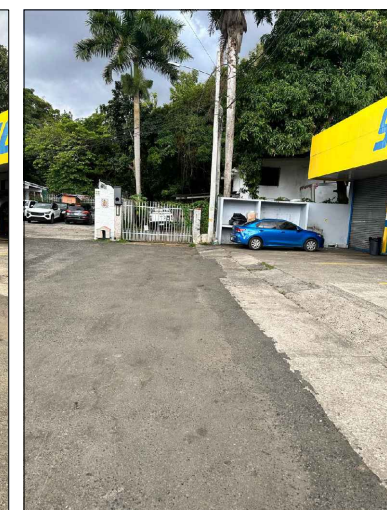

ACERA DERECHA

IVETTE VASQUEZ J.

 DIOGENES GUZMAN R.
 ■ ■ I. V. D. G. ■ ■
 ■ ■ ARQUITECTOS ■ ■