


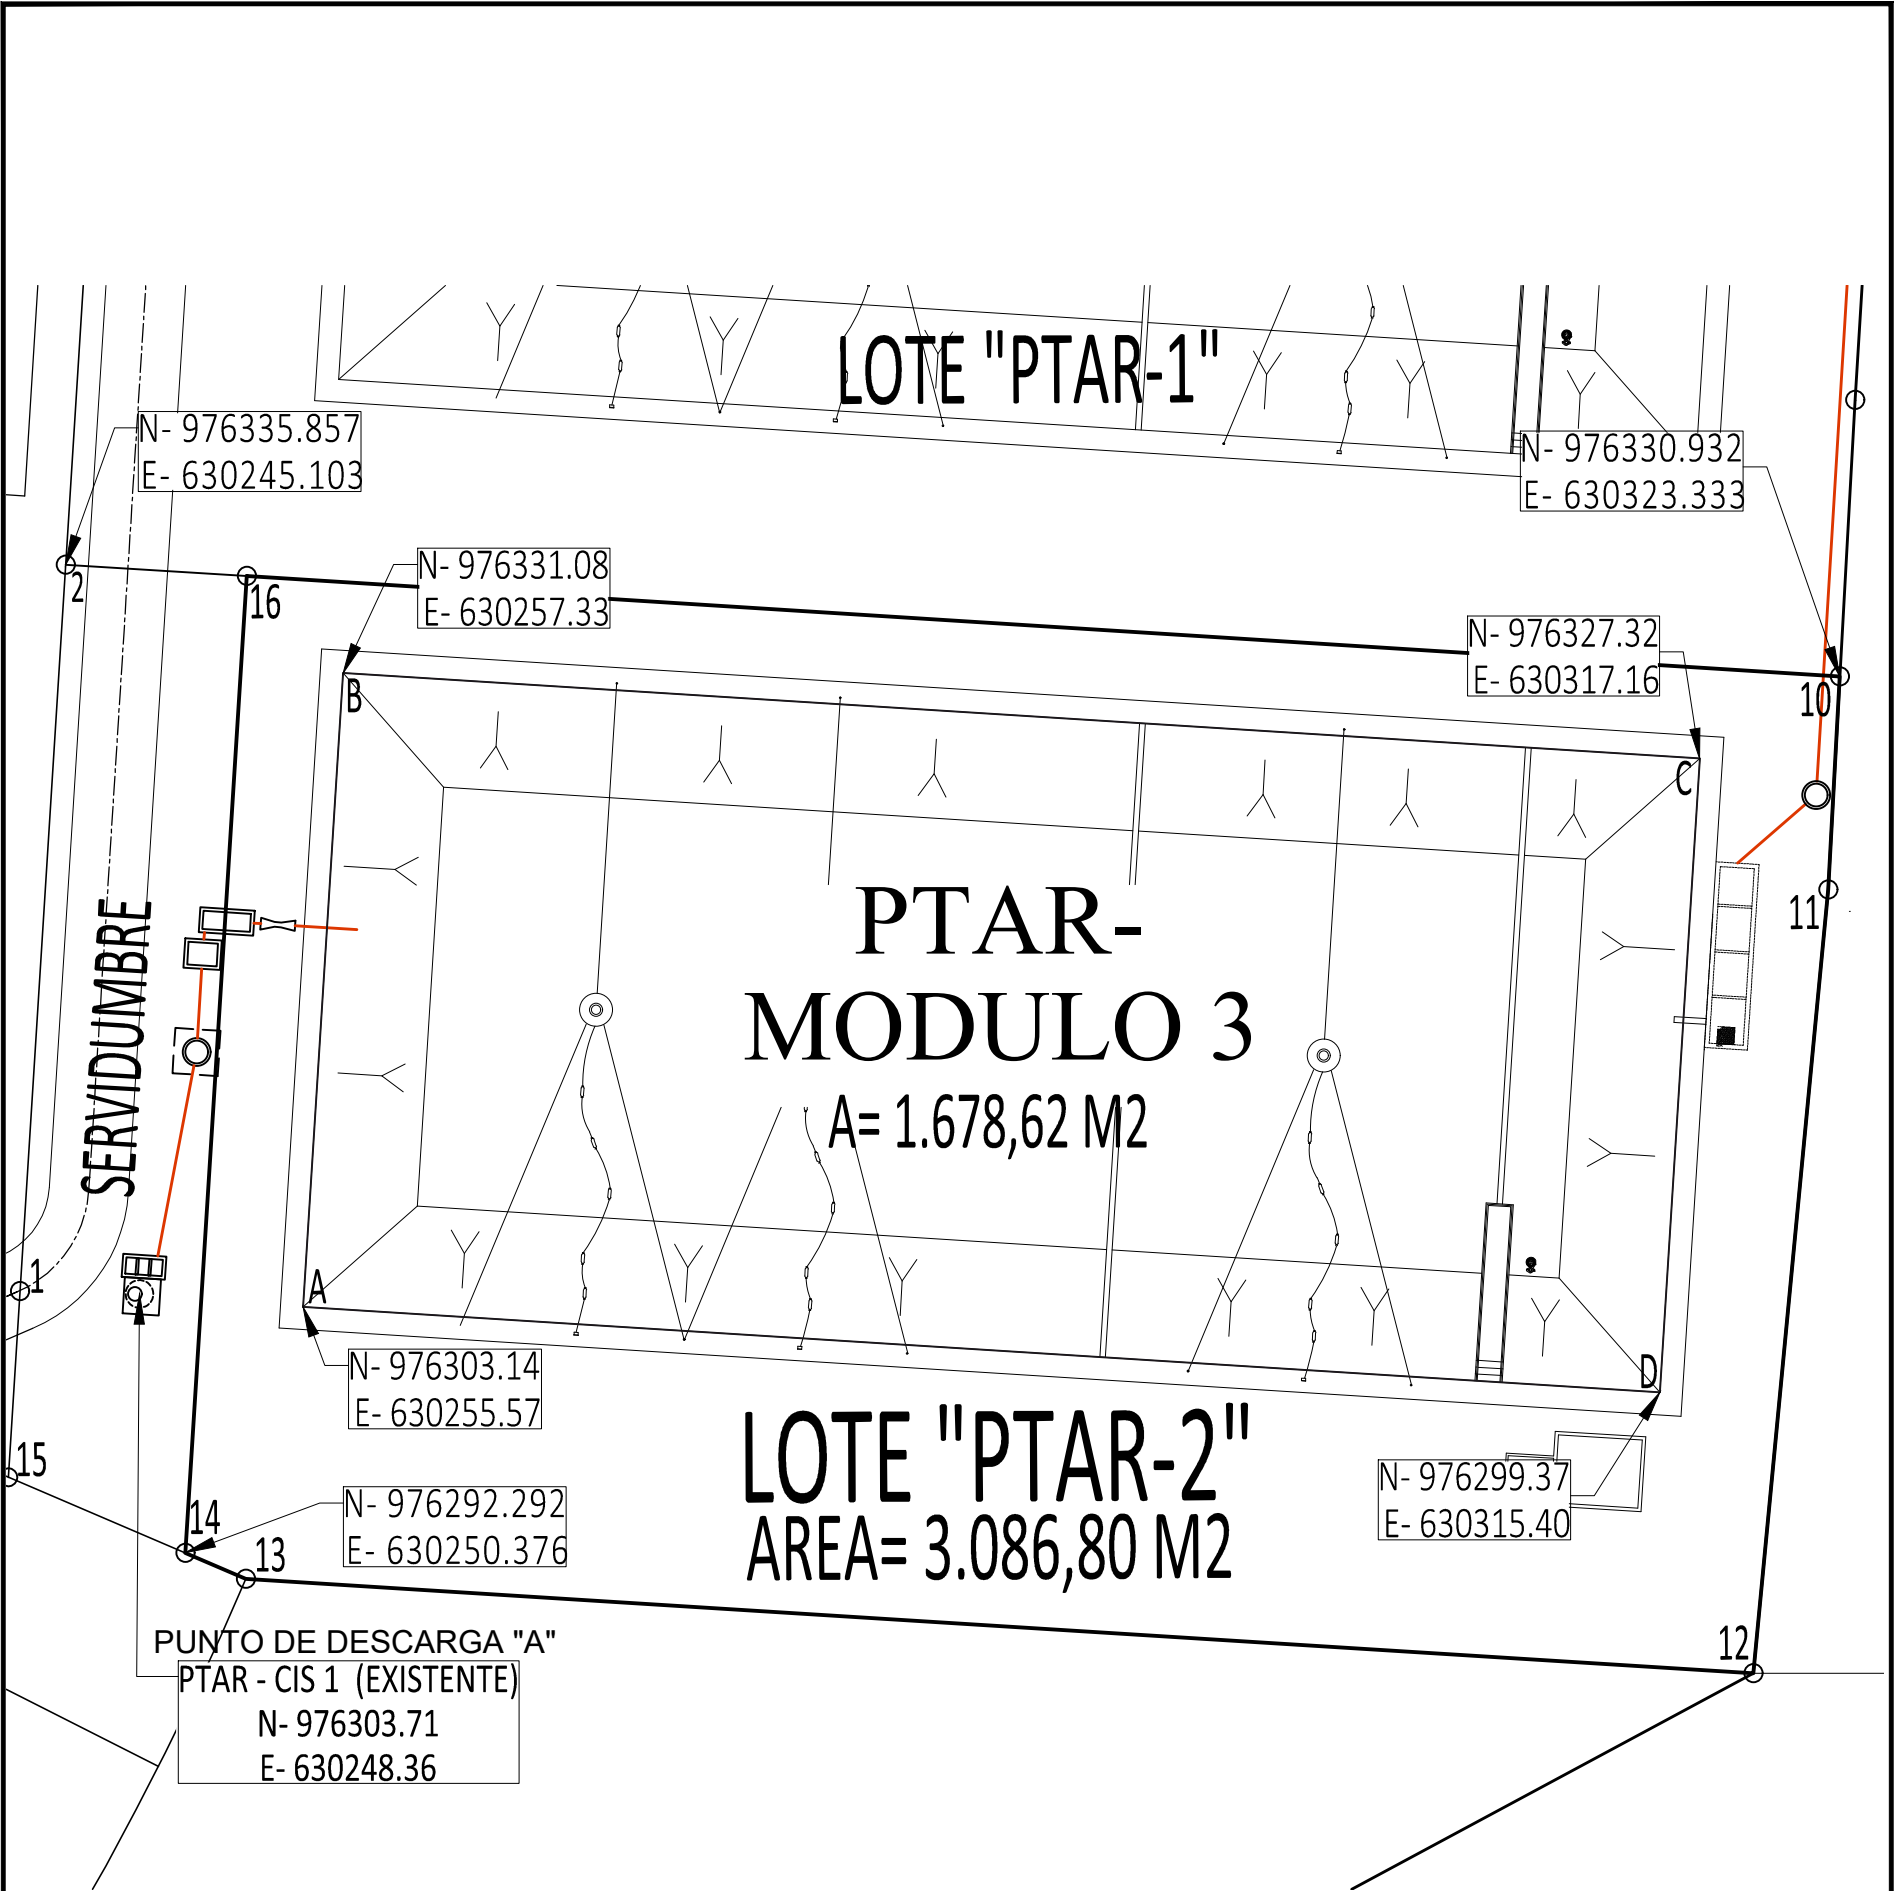

DATOS DE CAMPO SEGREGACION LOTE "PTAR-2"		
AREA = 3,086.80 M2		
LINDERO	DISTANCIA	RUMBO
16-10	70.38m	S86° 23' 50"E
10-11	9.41m	S03° 09' 03"W
11-12	34.72m	S05° 27' 25"W
12-13	66.60m	N86° 24' 36"W
13-14	2.90m	N66° 51' 54"W
14-16	43.15m	N03° 36' 10"E

DATOS DE CAMPO PTAR - MODULO 3 (TINA)		
AREA = 1,678.62 M2		
LINDERO	DISTANCIA	RUMBO
A-B	28.00m	N03° 36' 09"E
B-C	59.95m	S86° 23' 51"E
C-D	28.00m	S03° 36' 09"W
D-A	59.95m	N86° 23' 53"W

FINCA N° 87856
CODIGO DE UBICACION 8608